


THE "ASHTON"



FRONT ELEVATION

SCALE: 1/4"=1'-0"


THE "ASHTON"

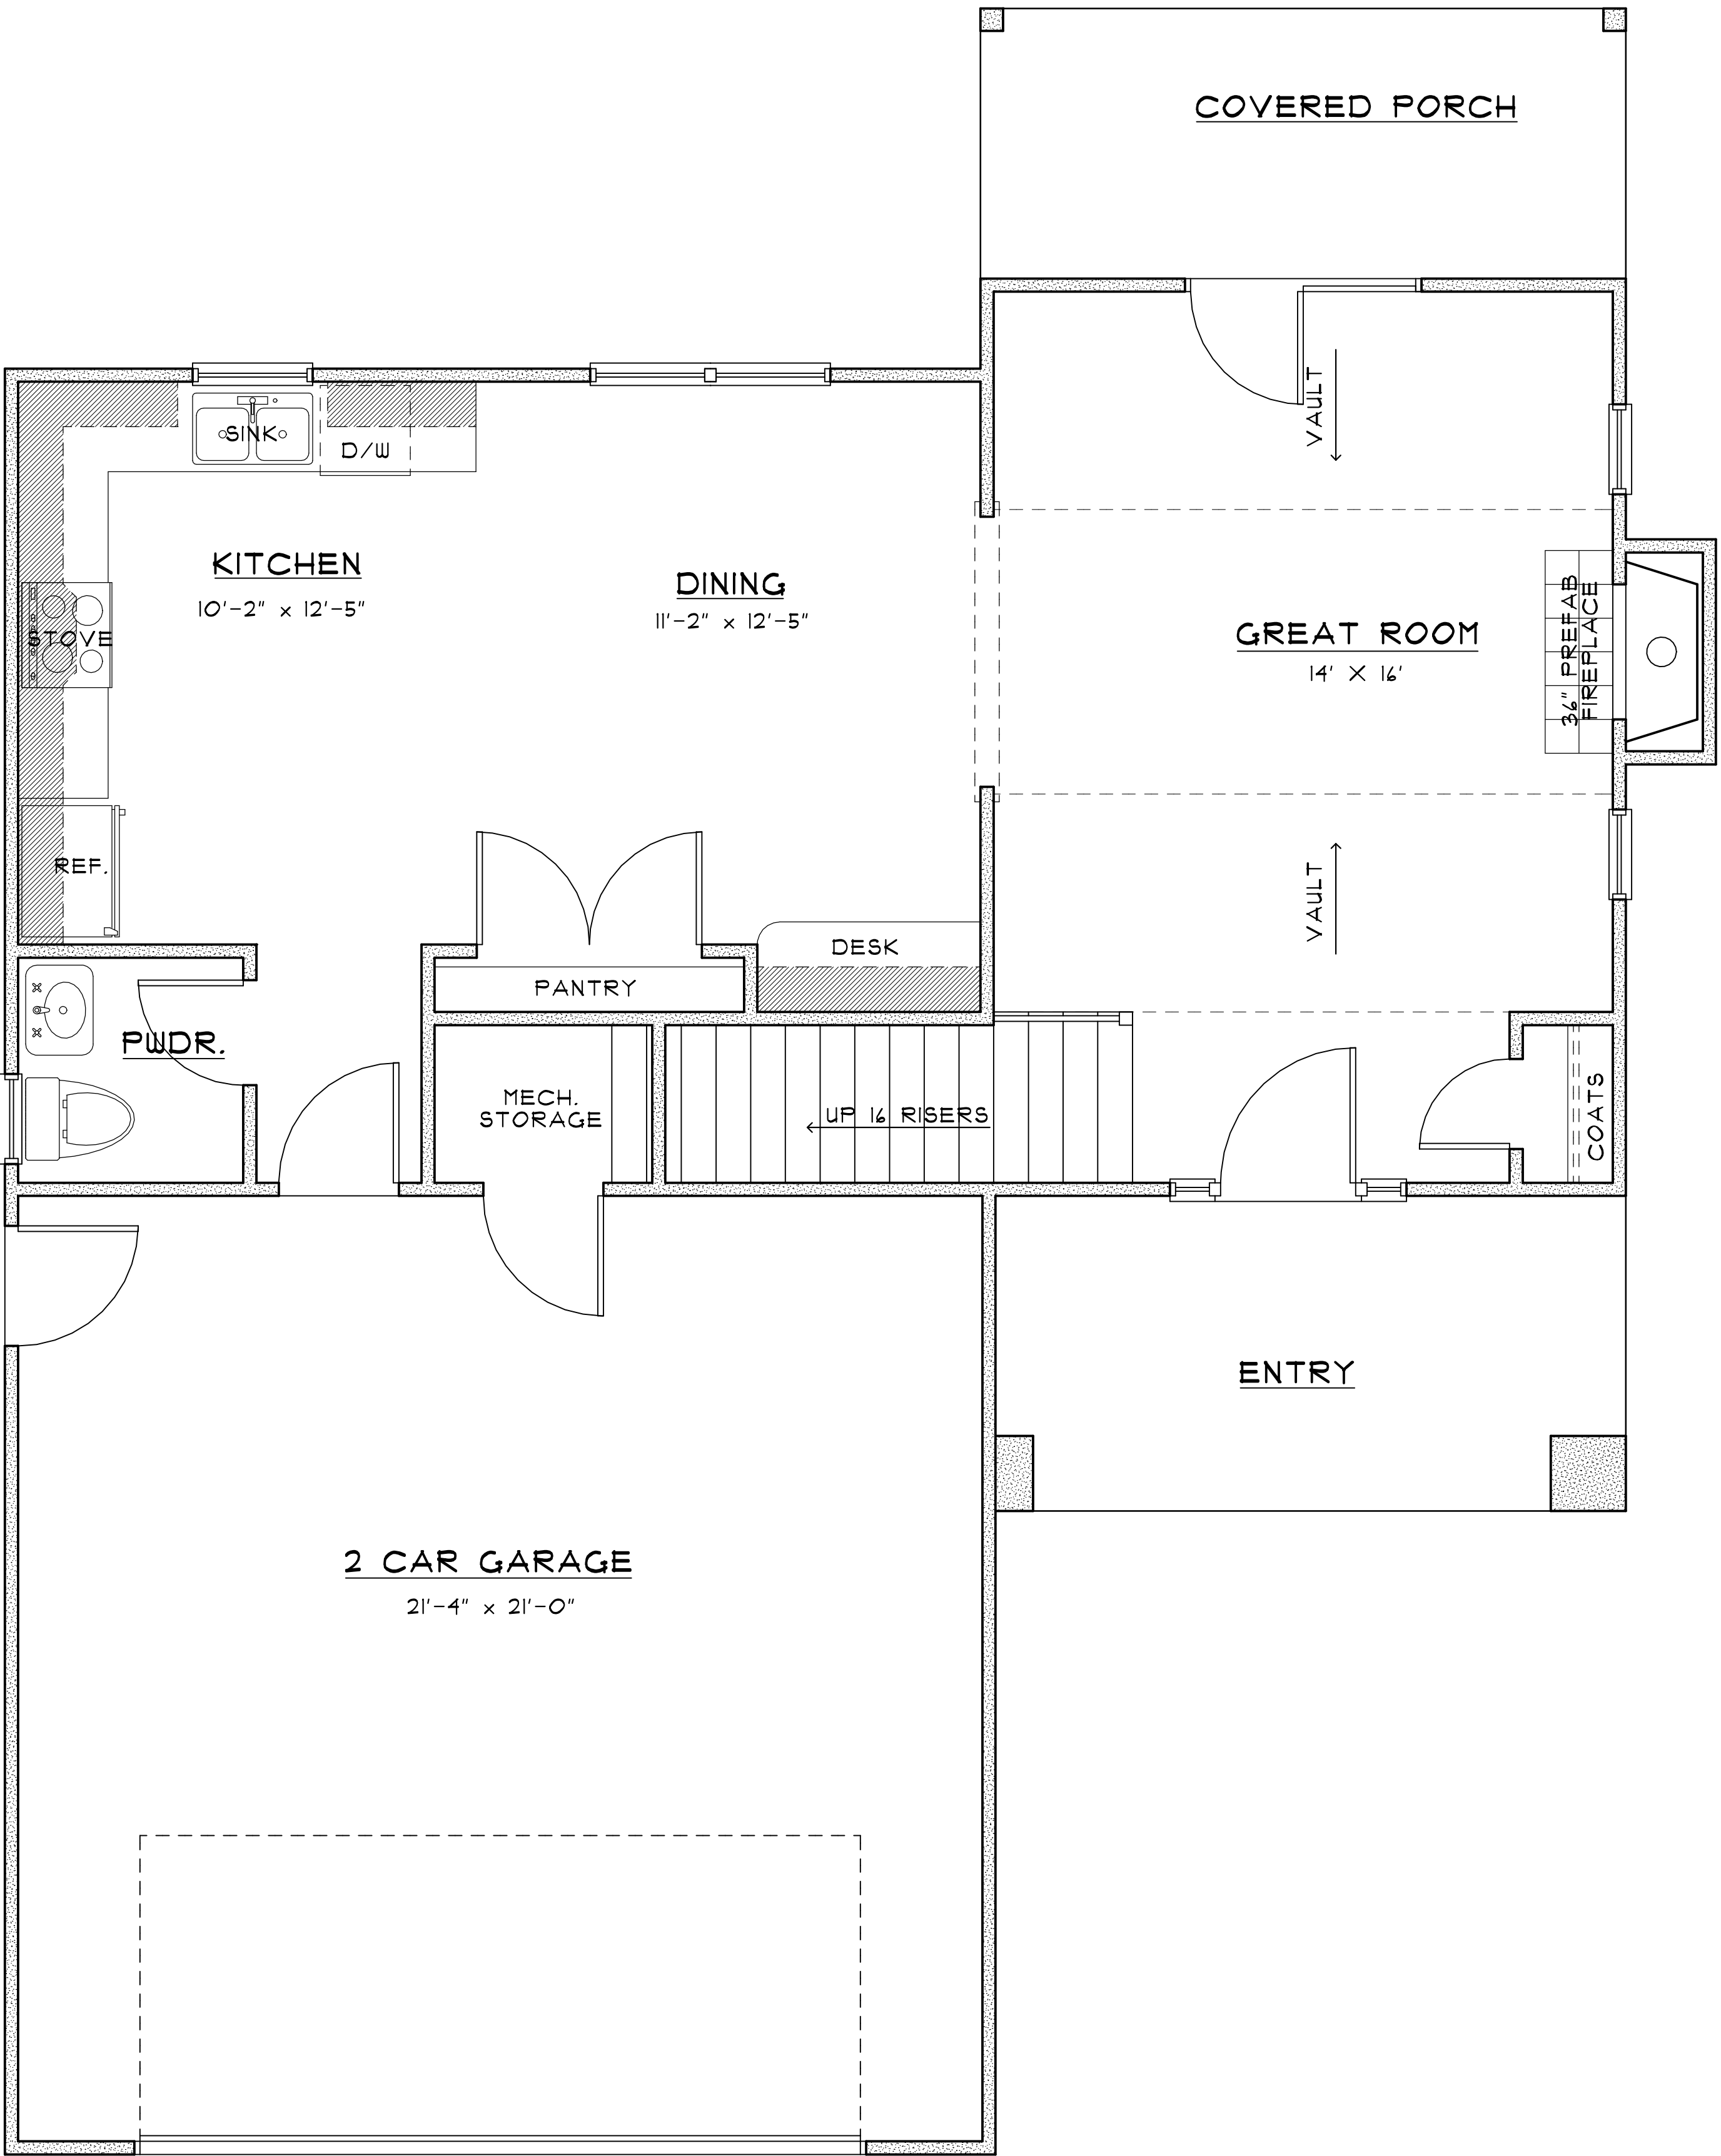

FIRST FLOOR PLAN

SQUARE FOOTAGES:

1ST FLOOR HEATED	682 SF
2ND FLOOR HEATED	771 SF
TOTAL HEATED	1453 SF
GARAGE	448 SF
REAR PORCH	80 SF
FRONT ENTRY	98 SF
TOTAL UNDER ROOF	2099 SF

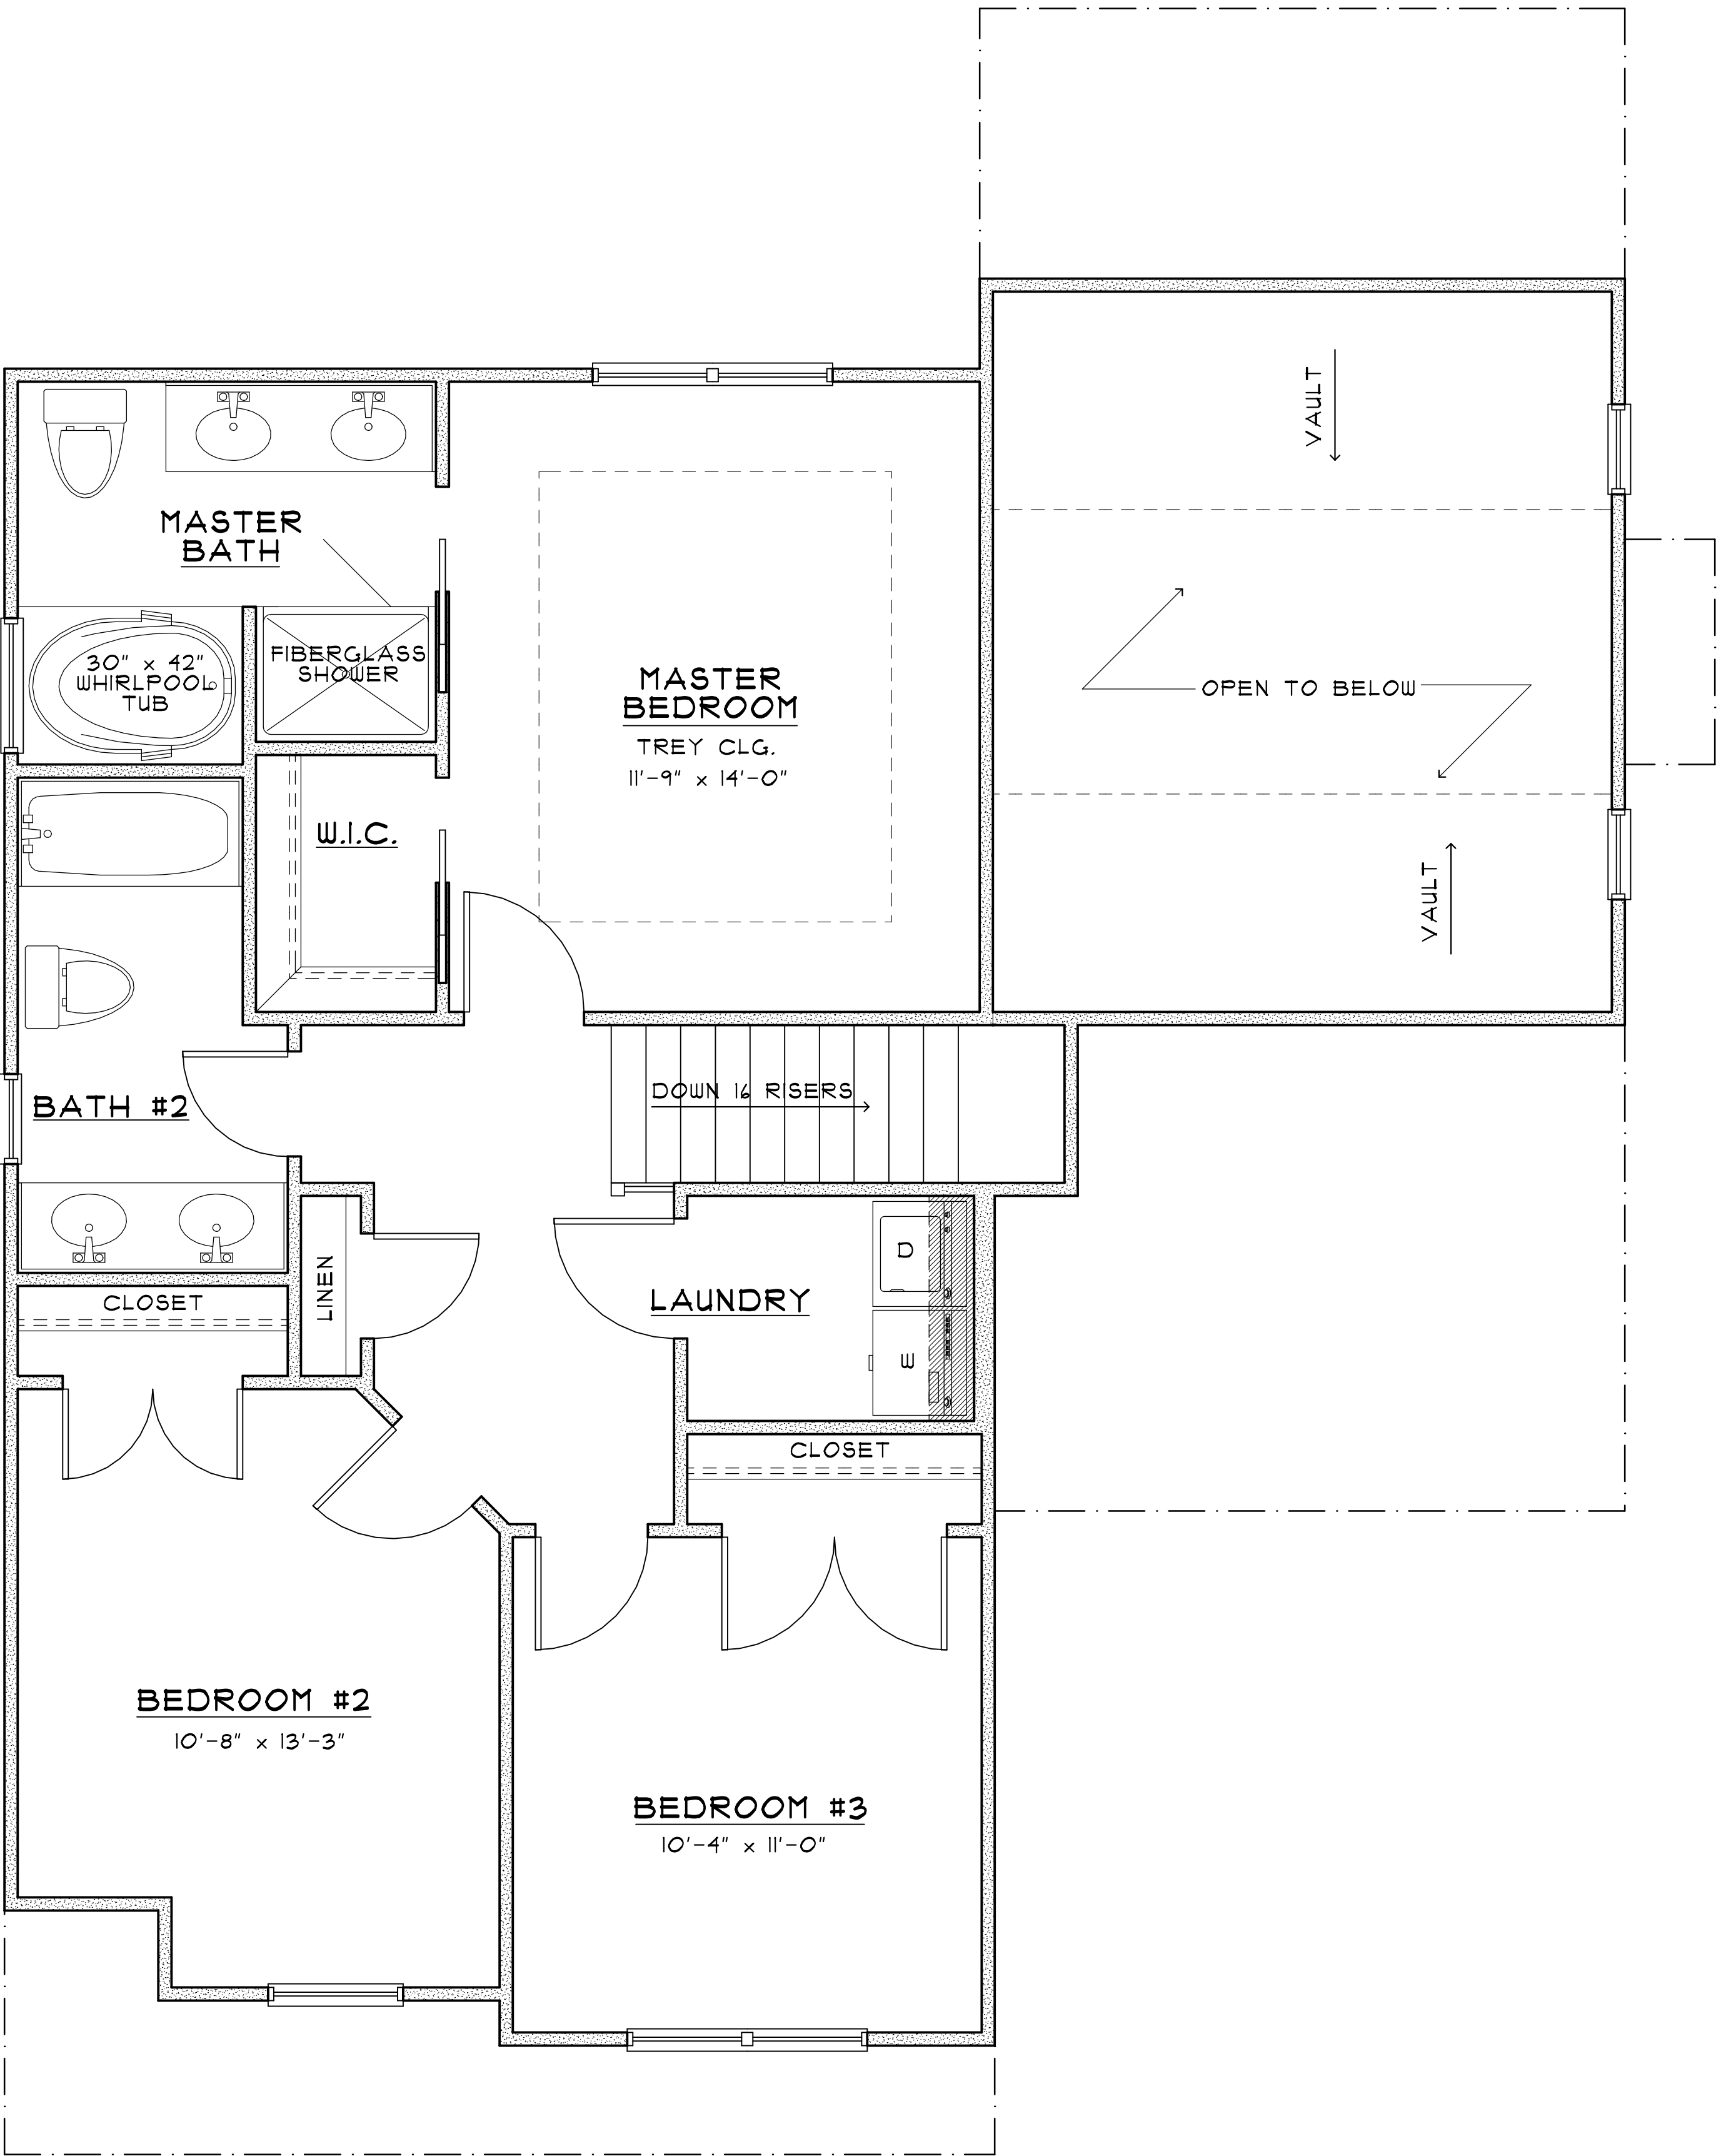

SECOND FLOOR PLAN