





FRONT ELEVATION

SCALE: 1/4"=1'-0"

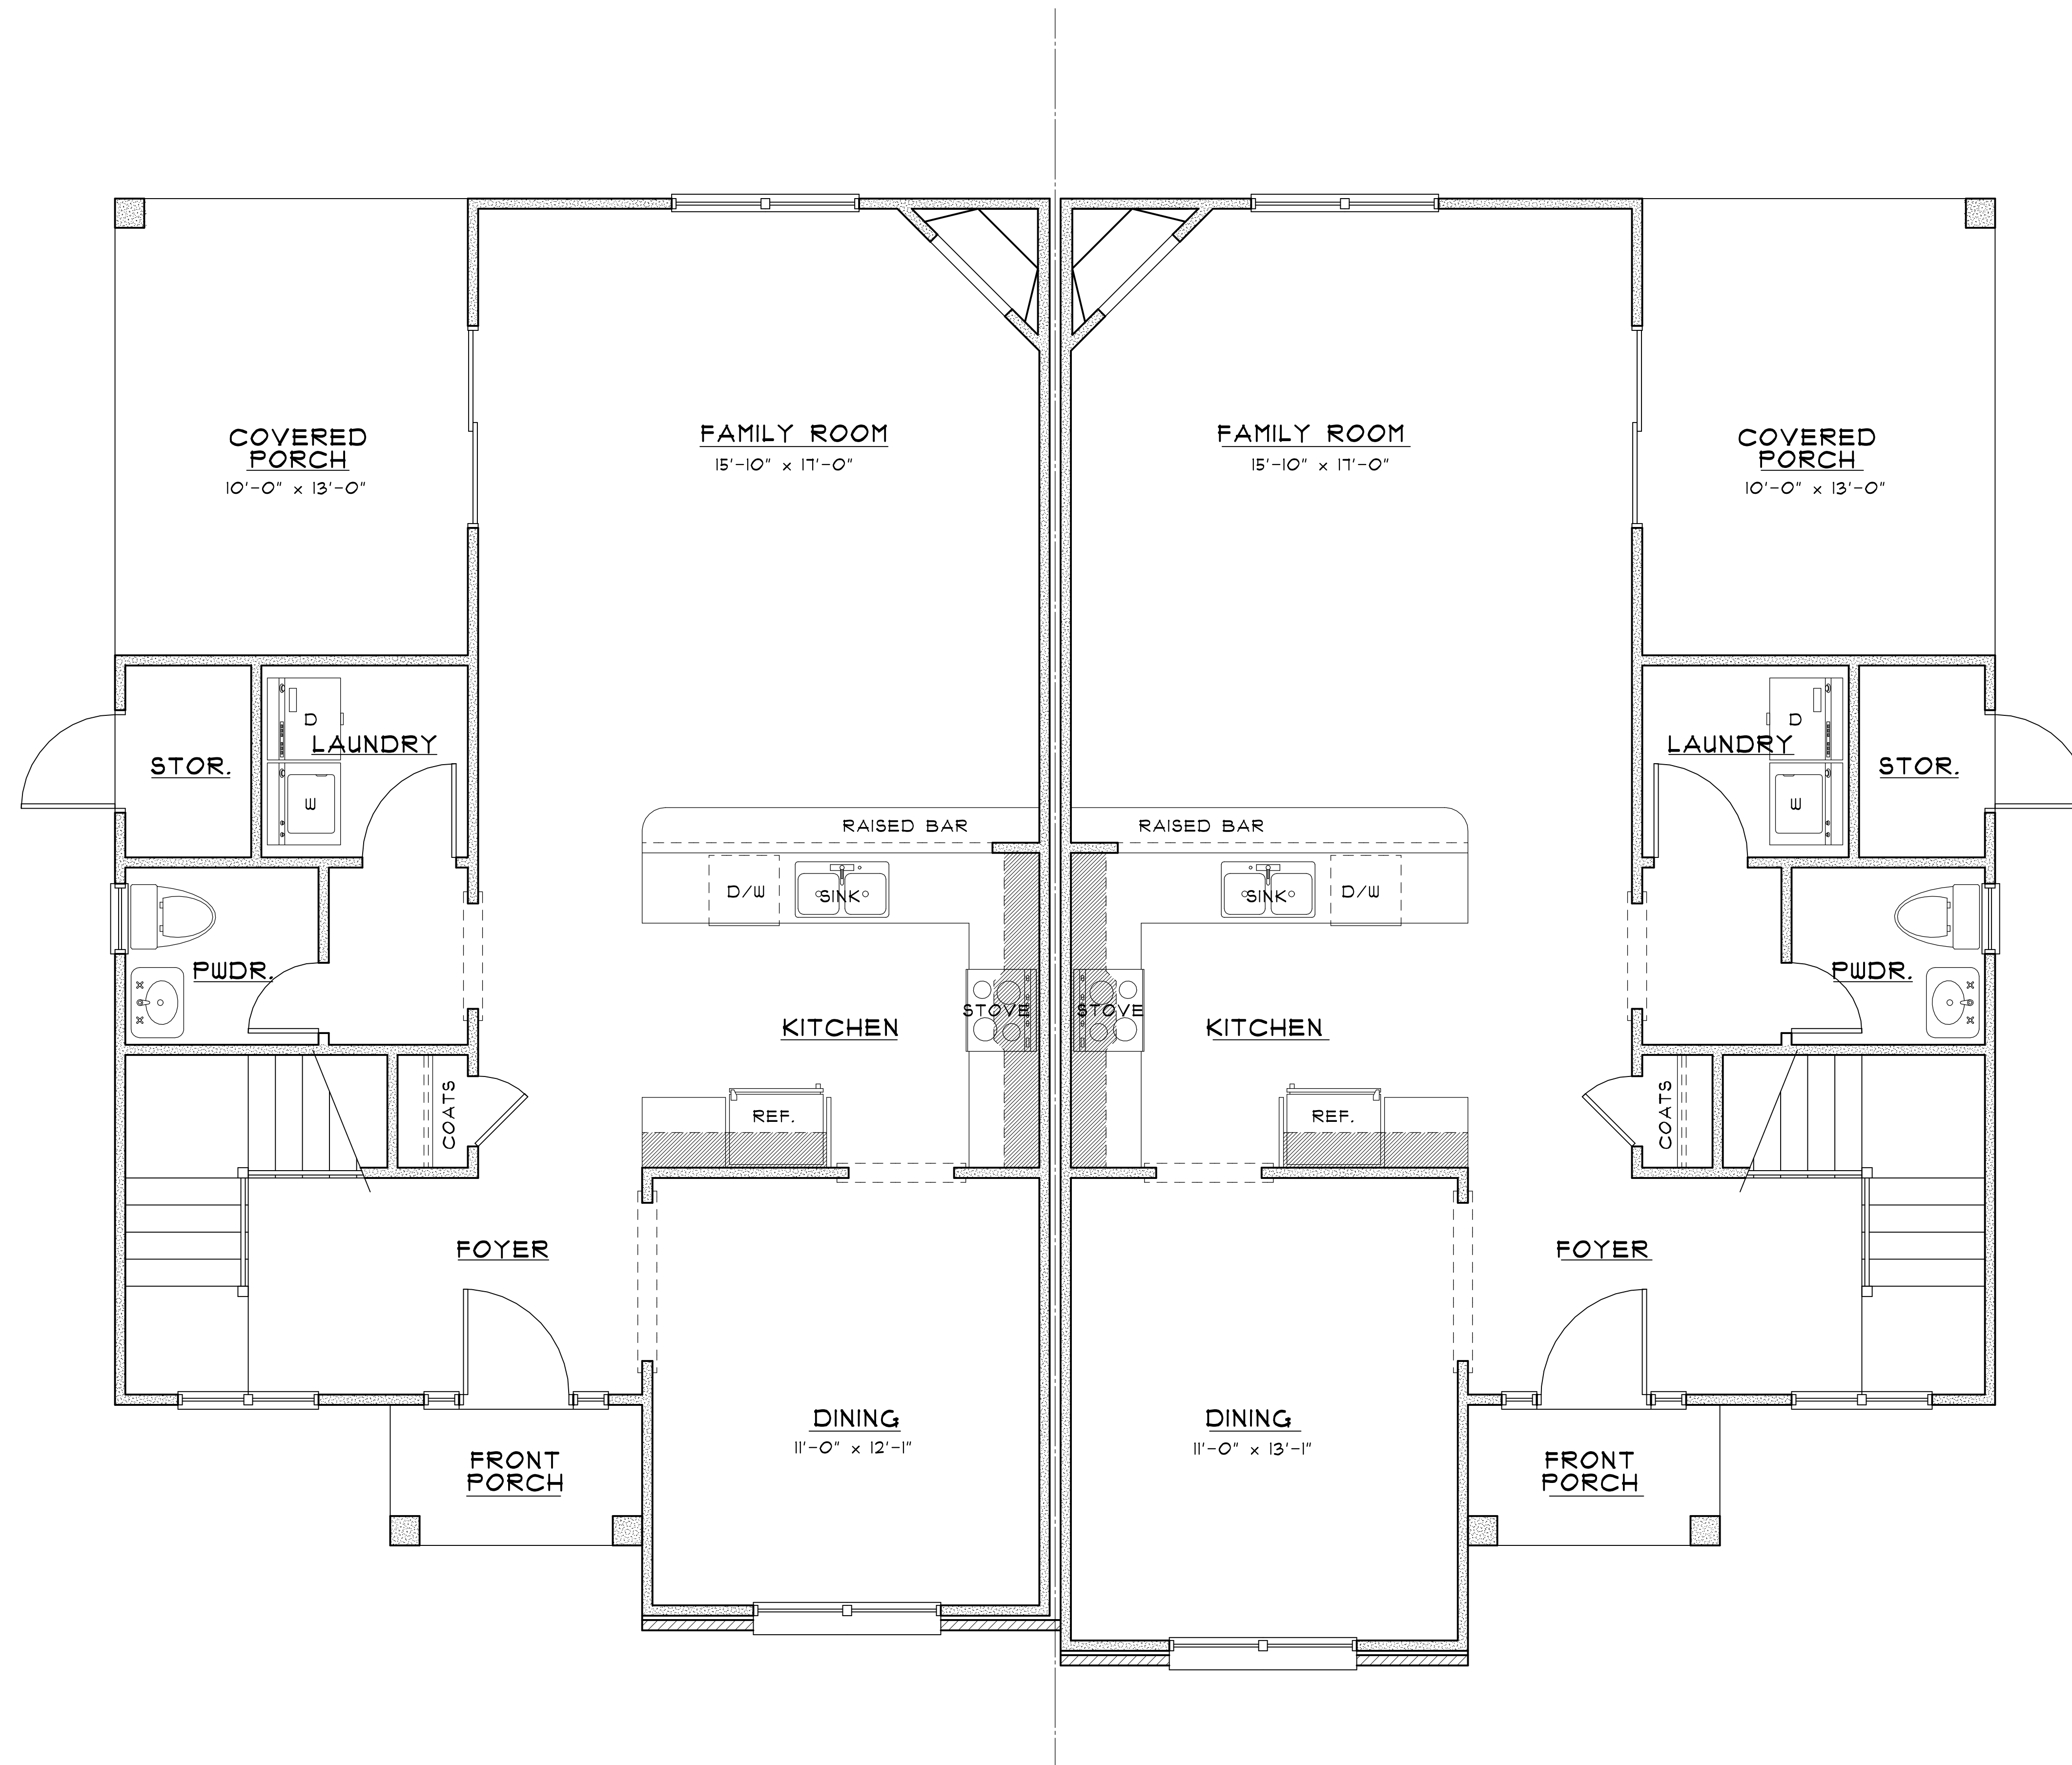

1ST FLOOR PLAN

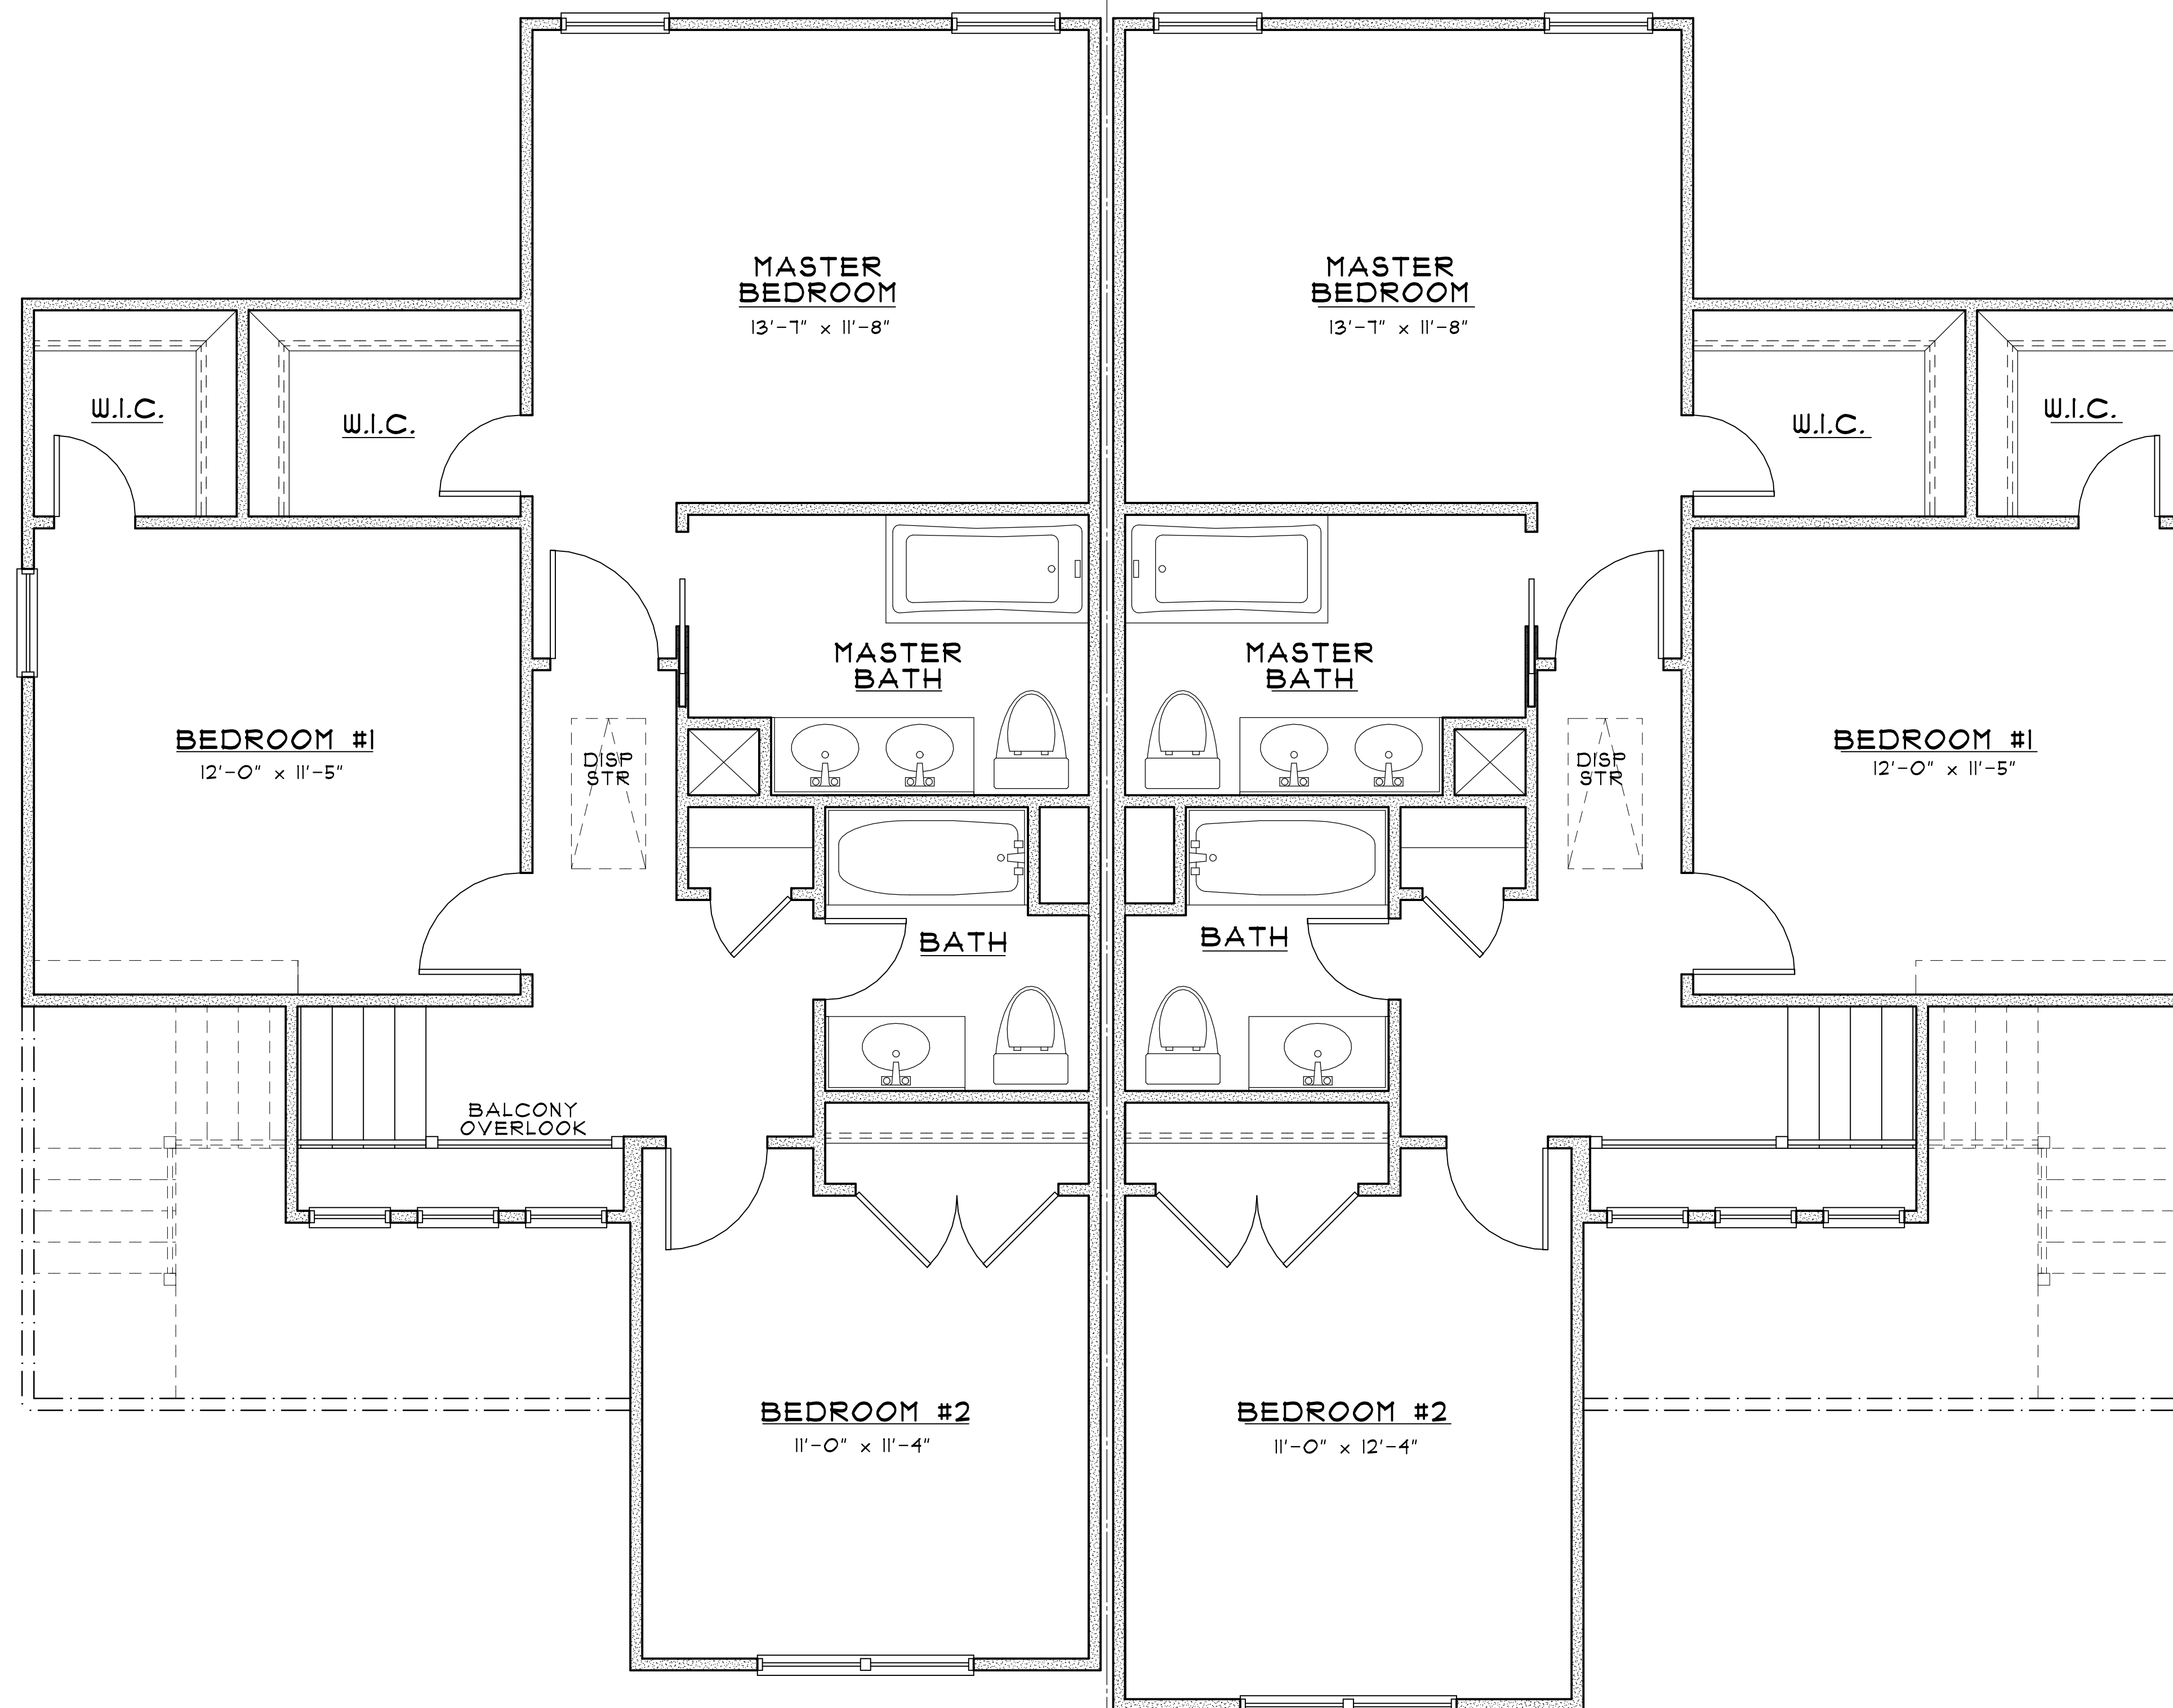

2ND FLOOR PLAN

SCALE: 1/4"=1'-0"