





FRONT ELEVATION

SCALE: 1/4"=1'-0"

THE "DAISY"

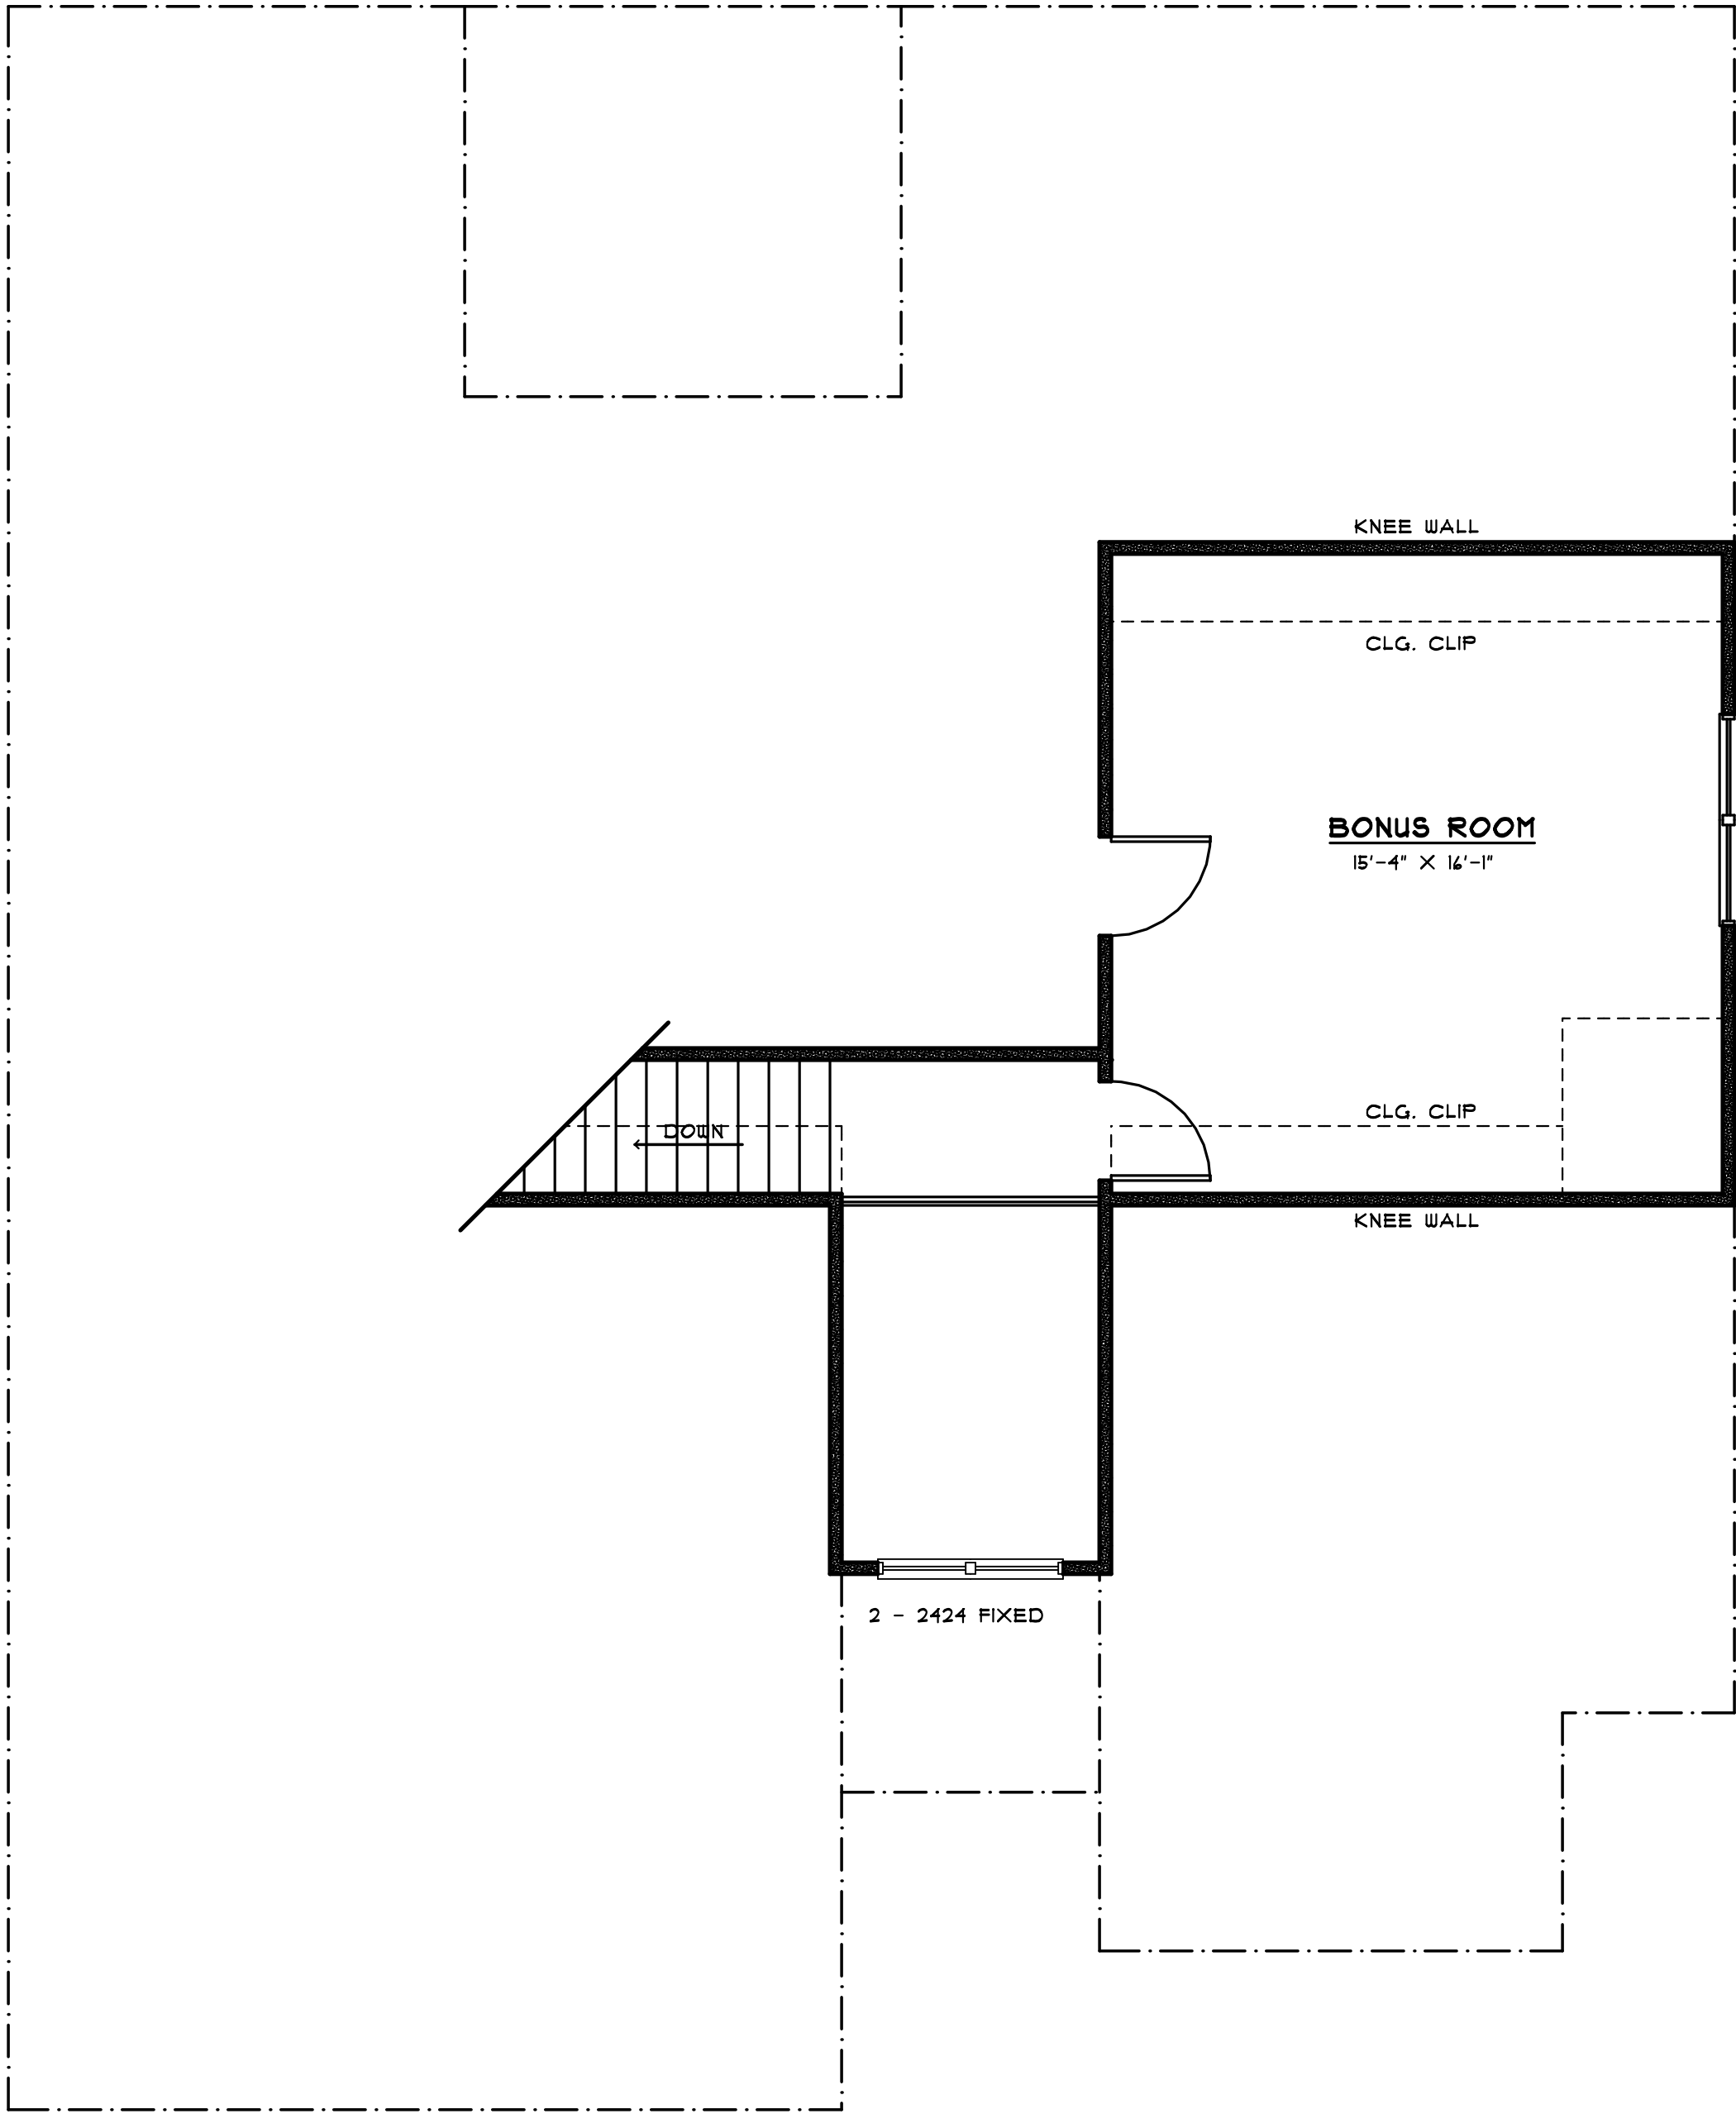

SECOND FLOOR PLAN

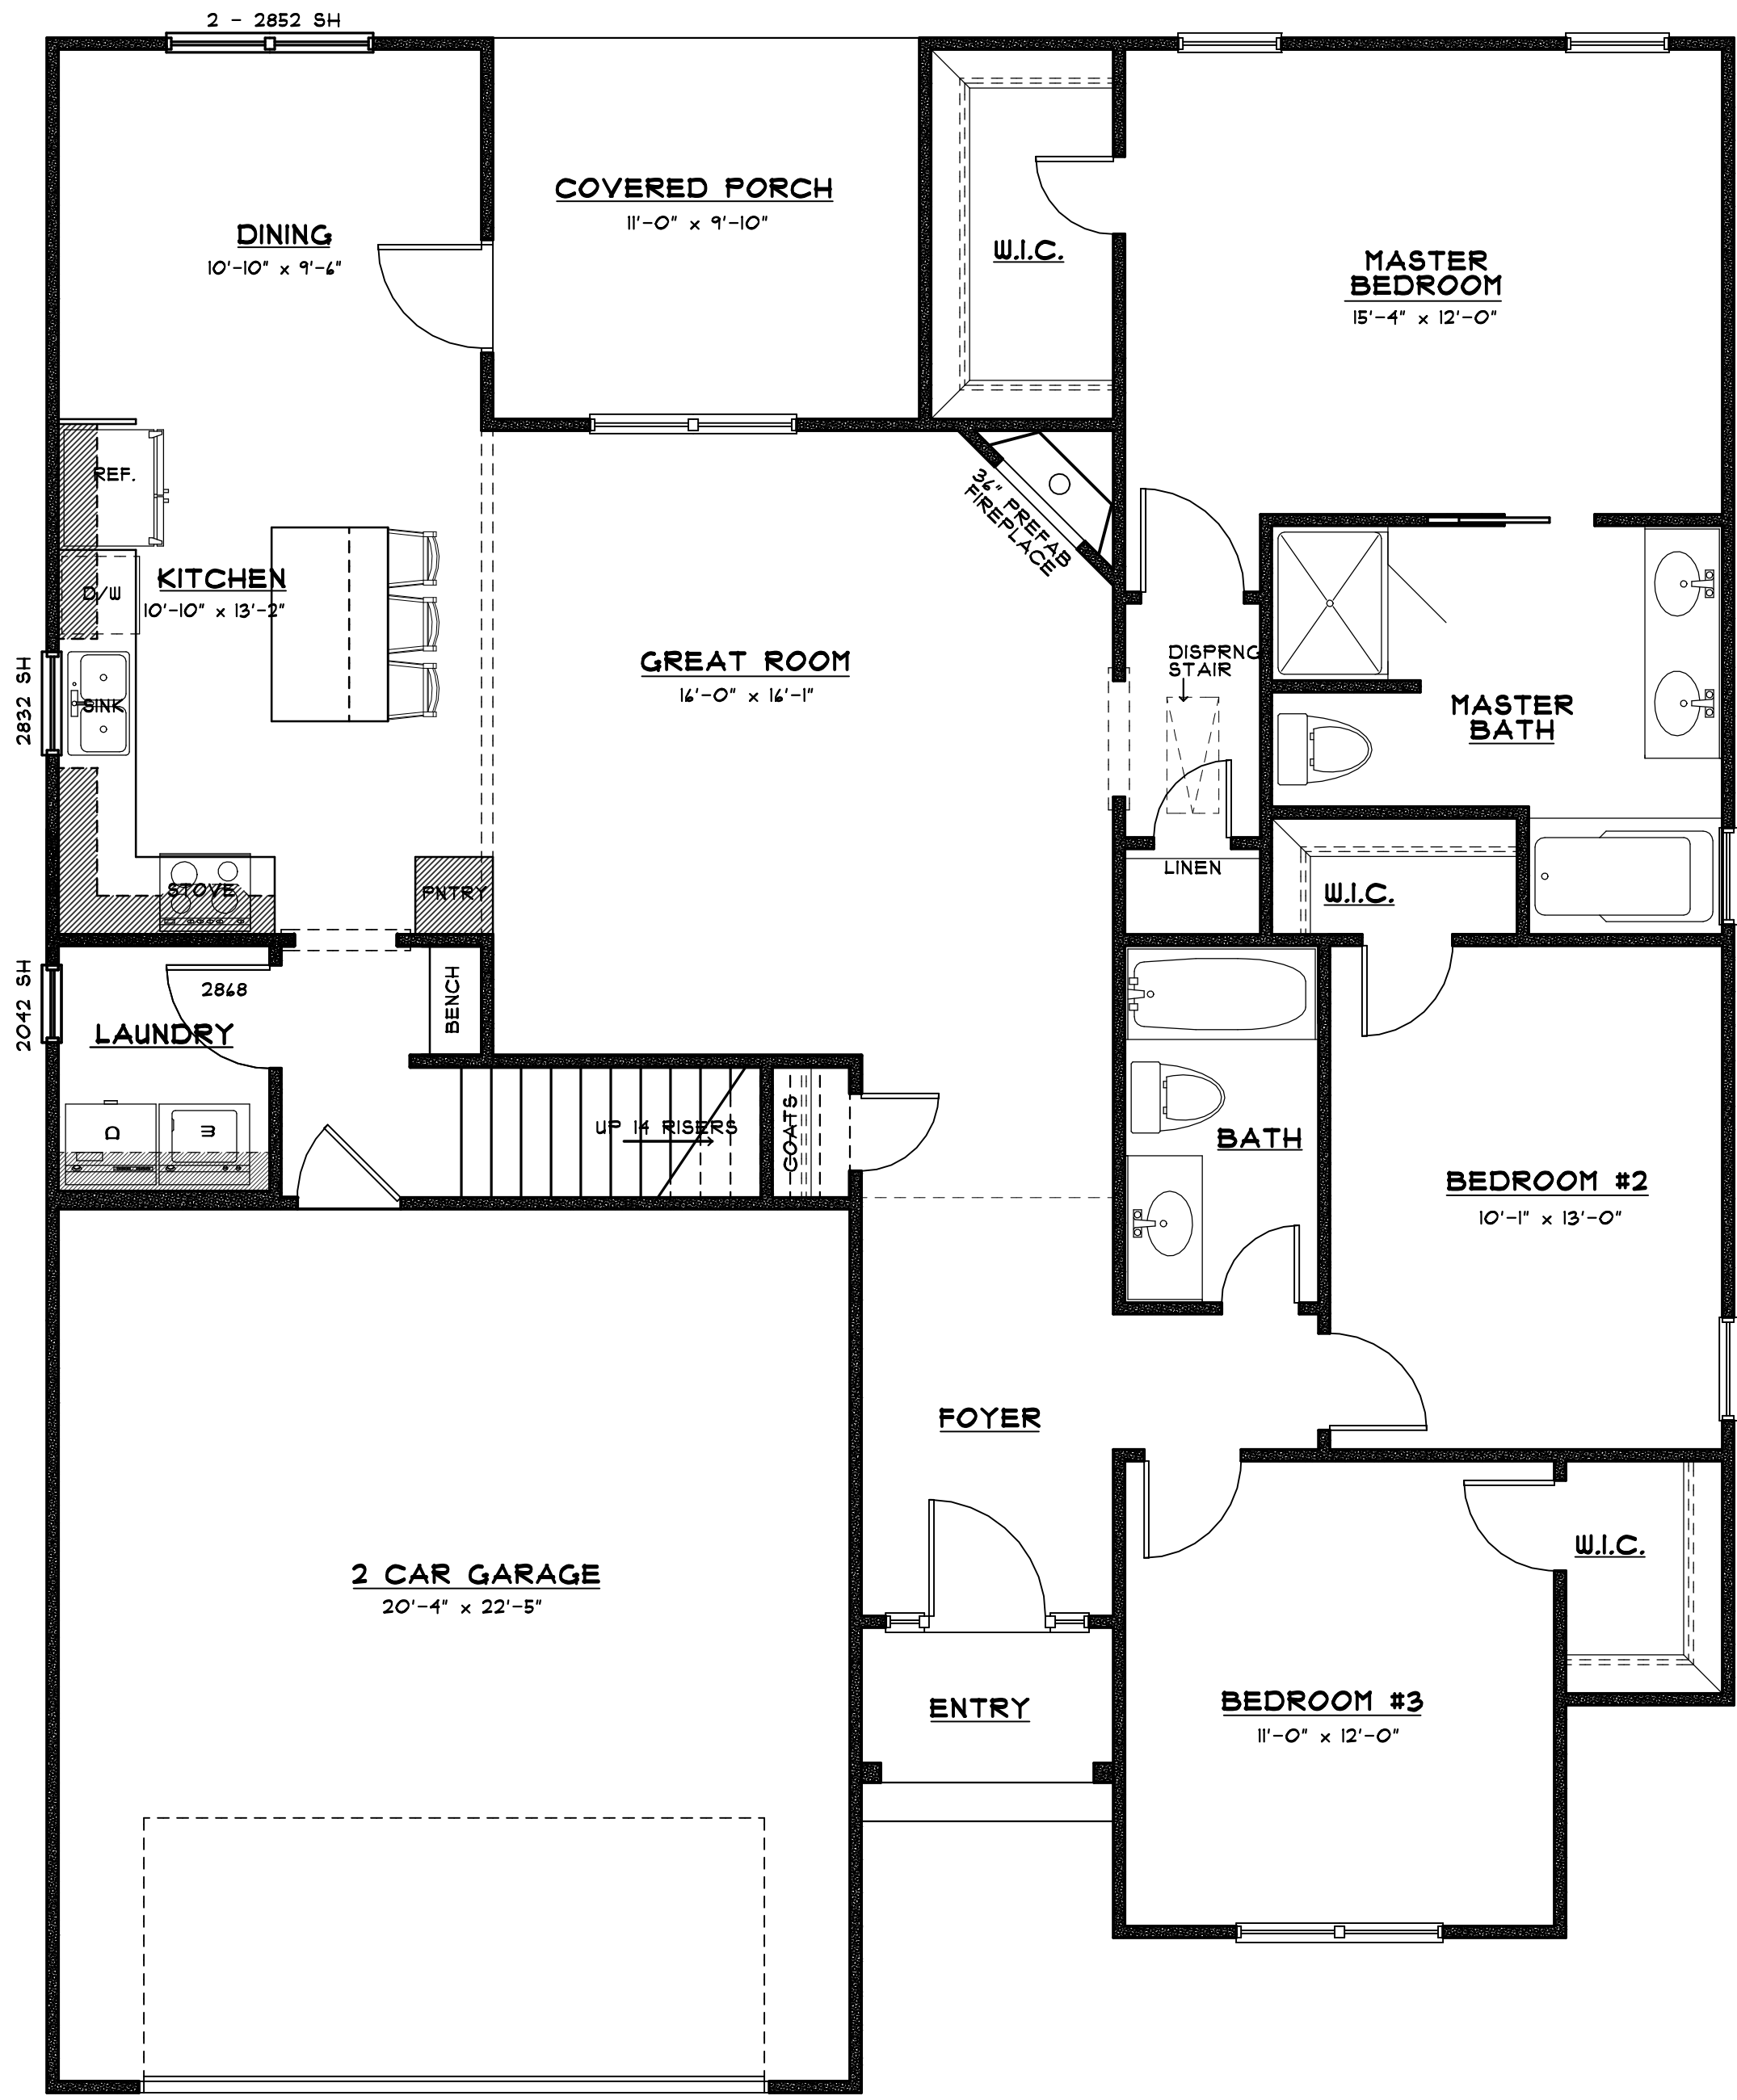

FIRST FLOOR PLAN

| SQUARE FOOTAGES: | |
|------------------|---------|
| 1ST FLOOR HEATED | 1554 SF |
| BONUS ROOM | 214 SF |
| GARAGE | 485 SF |
| FRONT PORCH | 21 SF |
| SCREENED PORCH | 108 SF |
| TOTAL UNDER ROOF | 2448 SF |