





FRONT ELEVATION

SCALE: 1/4"=1'-0"

THE "AUSTIN"

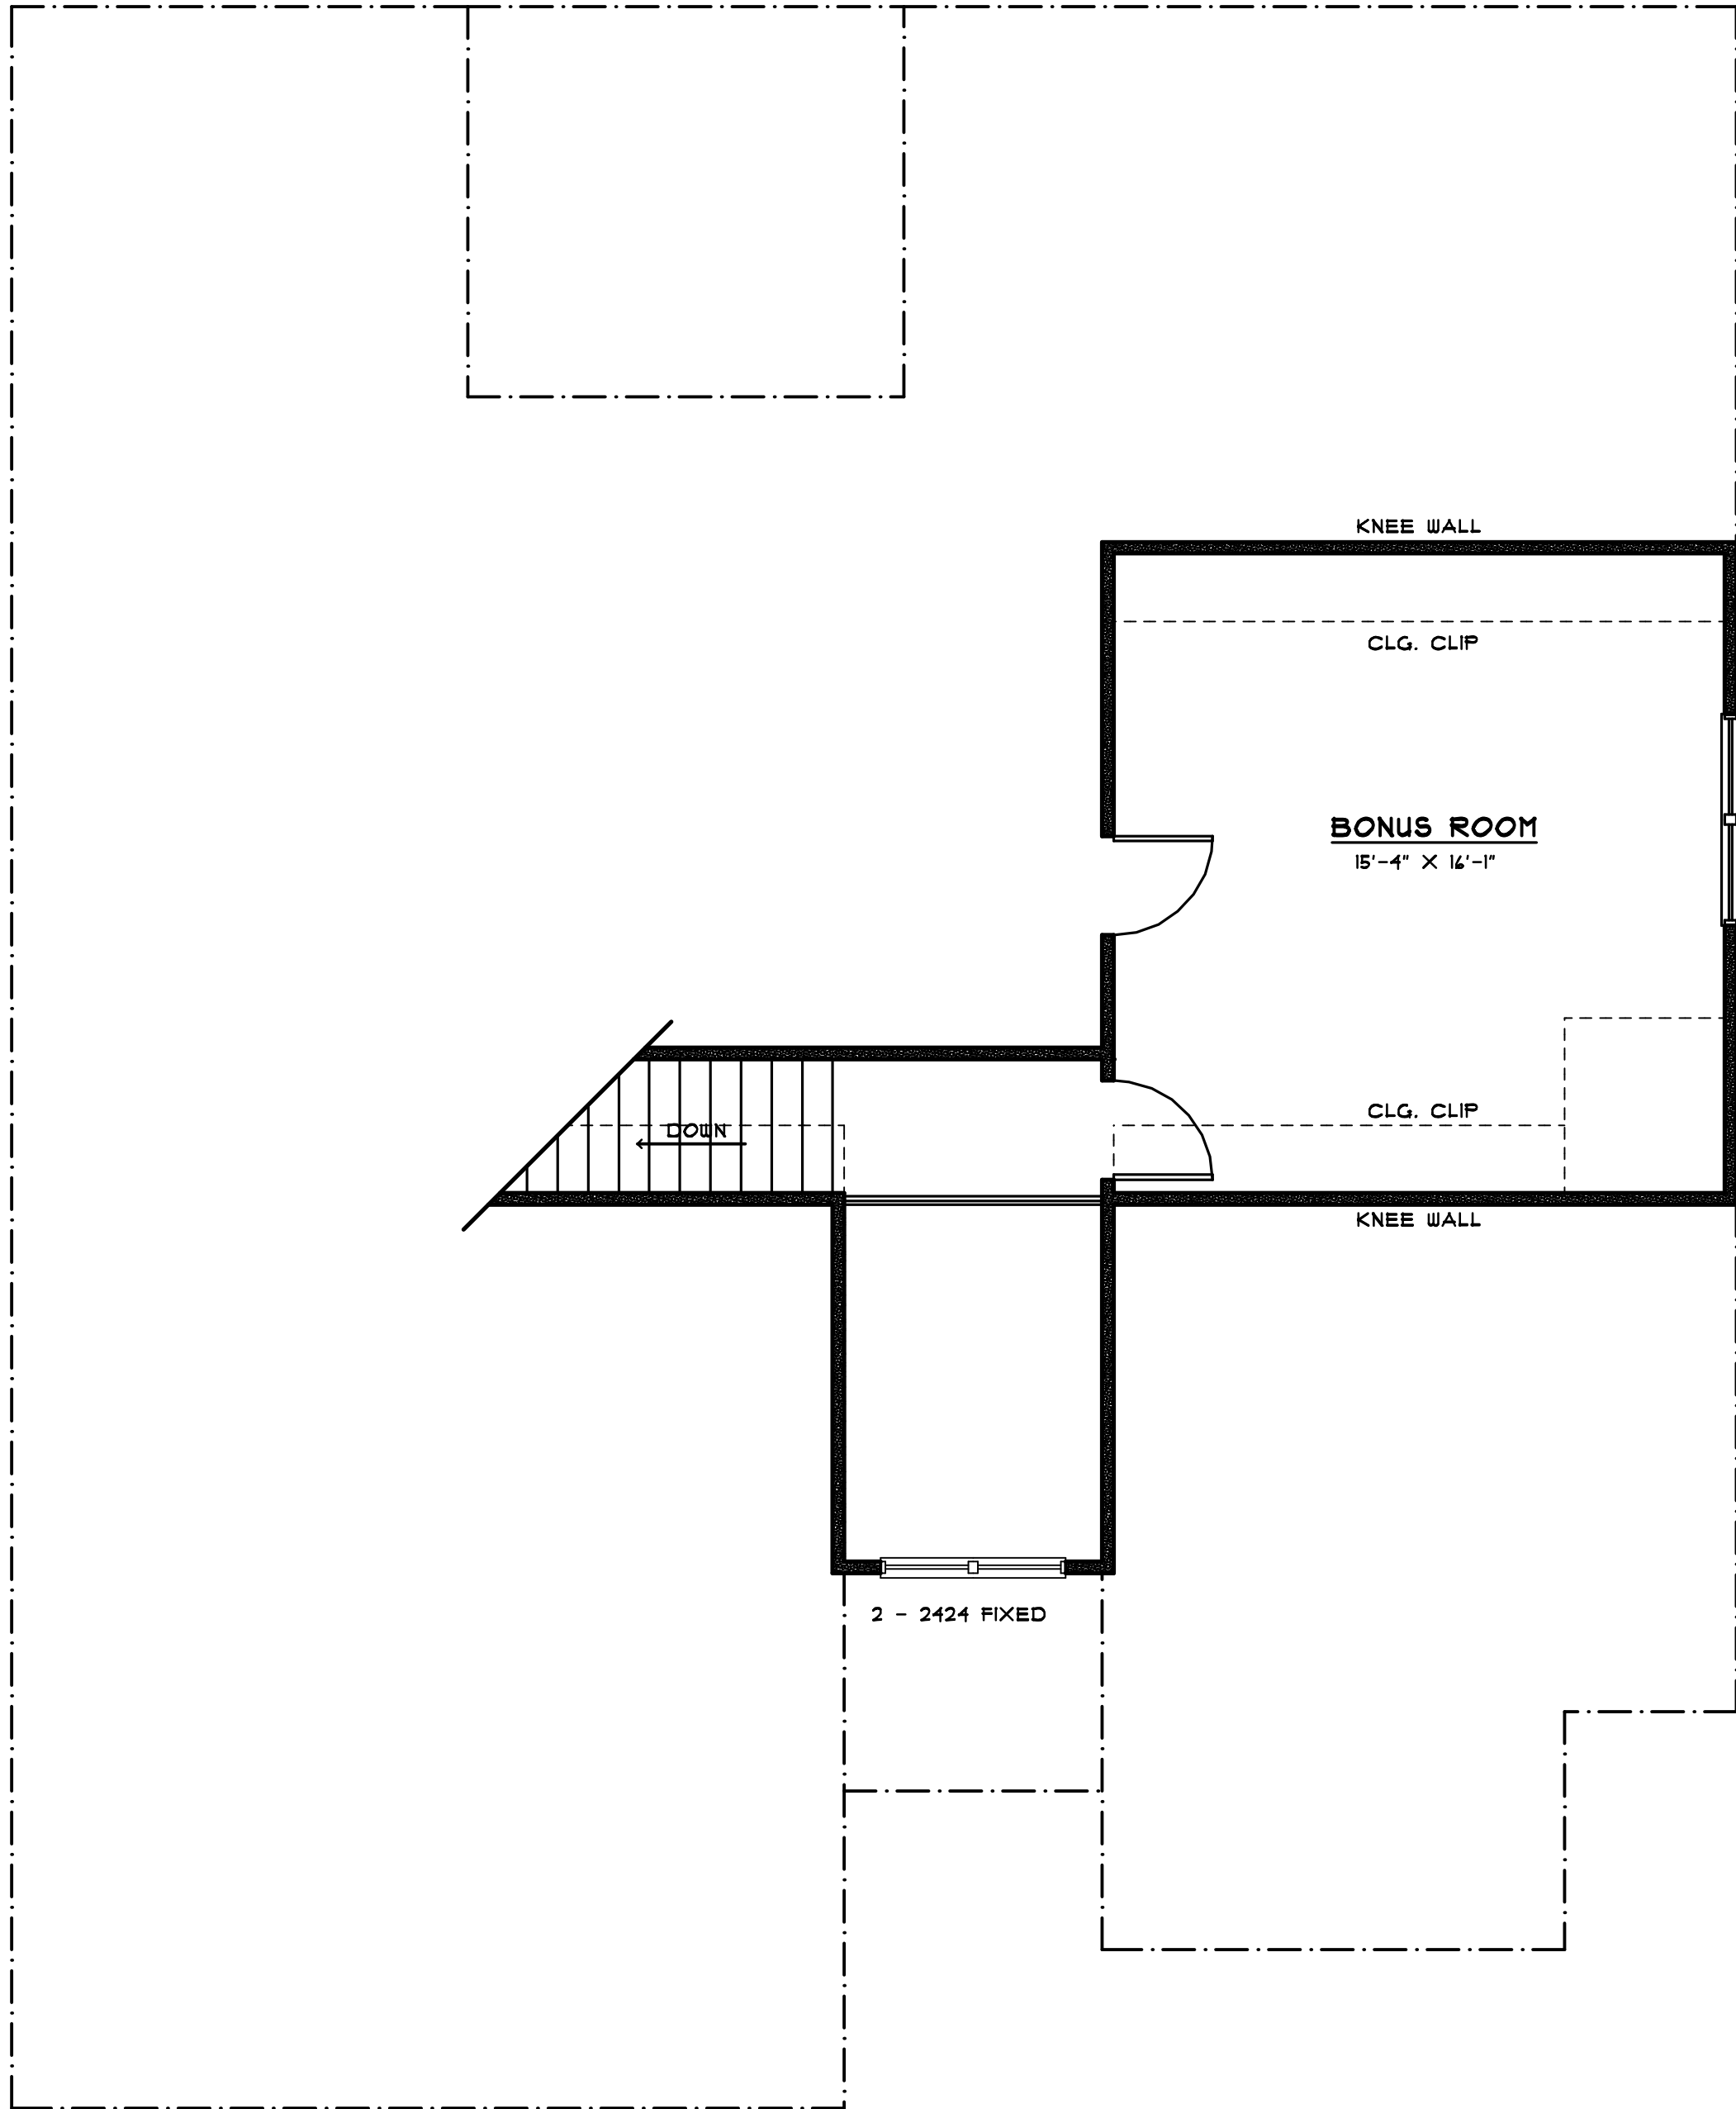

SECOND FLOOR PLAN

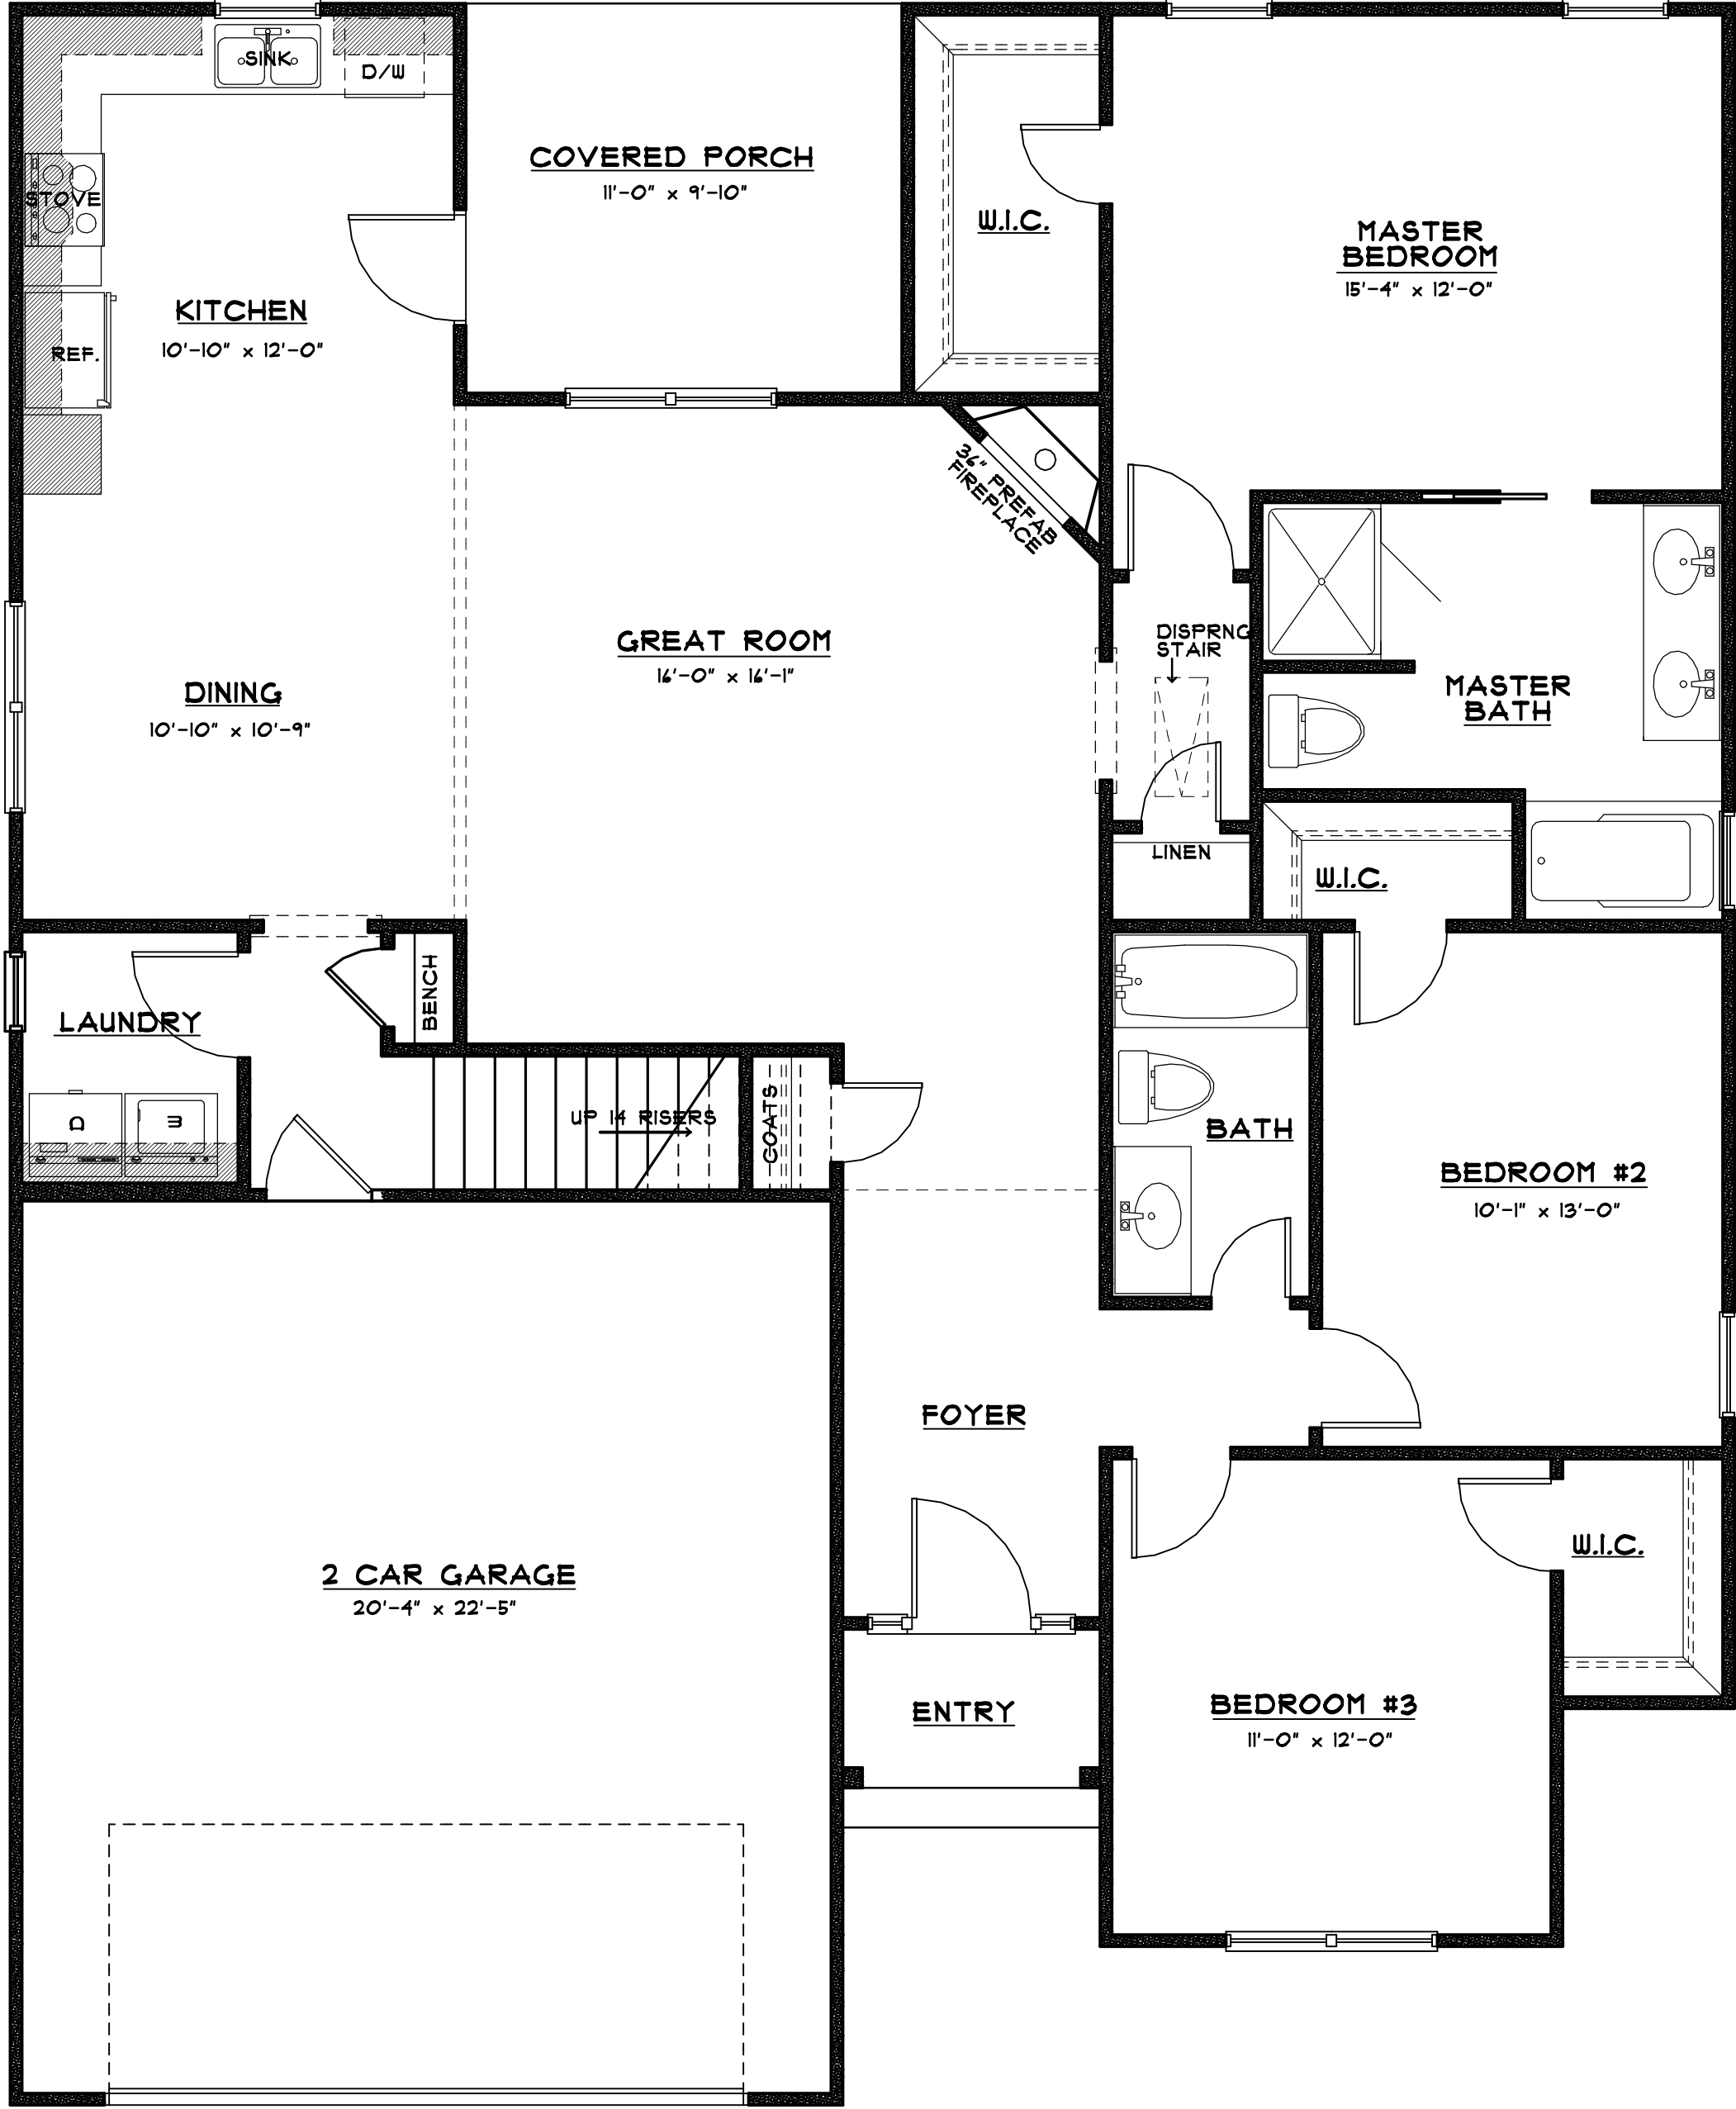

FIRST FLOOR PLAN

SQUARE FOOTAGES:	
1ST FLOOR HEATED	1554 SF
BONUS ROOM	294 SF
GARAGE	485 SF
FRONT PORCH	21 SF
SCREENED PORCH	108 SF
TOTAL UNDER ROOF	2468 SF