




FOUNDATION PLAN
SCALE: 1/4"=1'-0"

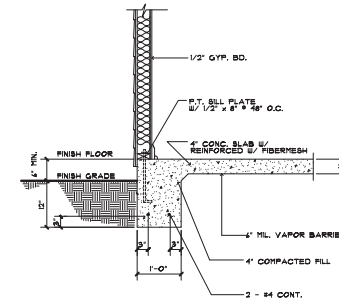

PERIMETER FOOTING DETAIL (A)
SCALE: 3/4"=1'-0"

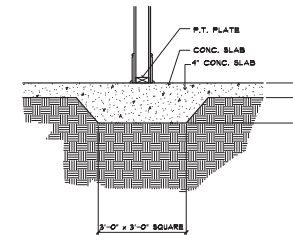

THICKENED FOOTING DETAIL (B)
SCALE: 3/4"=1'-0"

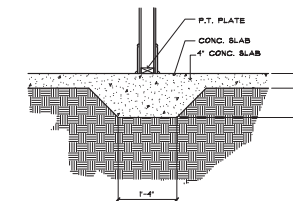

THICKENED SLAB DETAIL (C)
SCALE: 3/4"=1'-0"

REVISIONS

DATE: 11/21/17
SCALE: AS NOTED
DRAWN BY: J. WINSLOW

WINSLOW DESIGN
CUSTOM HOME PLAN DRAFTING SERVICES

10300 Chelsey Dr.
Greenville, SC 29615
864.686.1111
864.686.1112


ROCKY RUSSELL BUILDERS, INC.

"THE CHELSEY"
GREENVILLE, NORTH CAROLINA


SHEET

1

OF 4

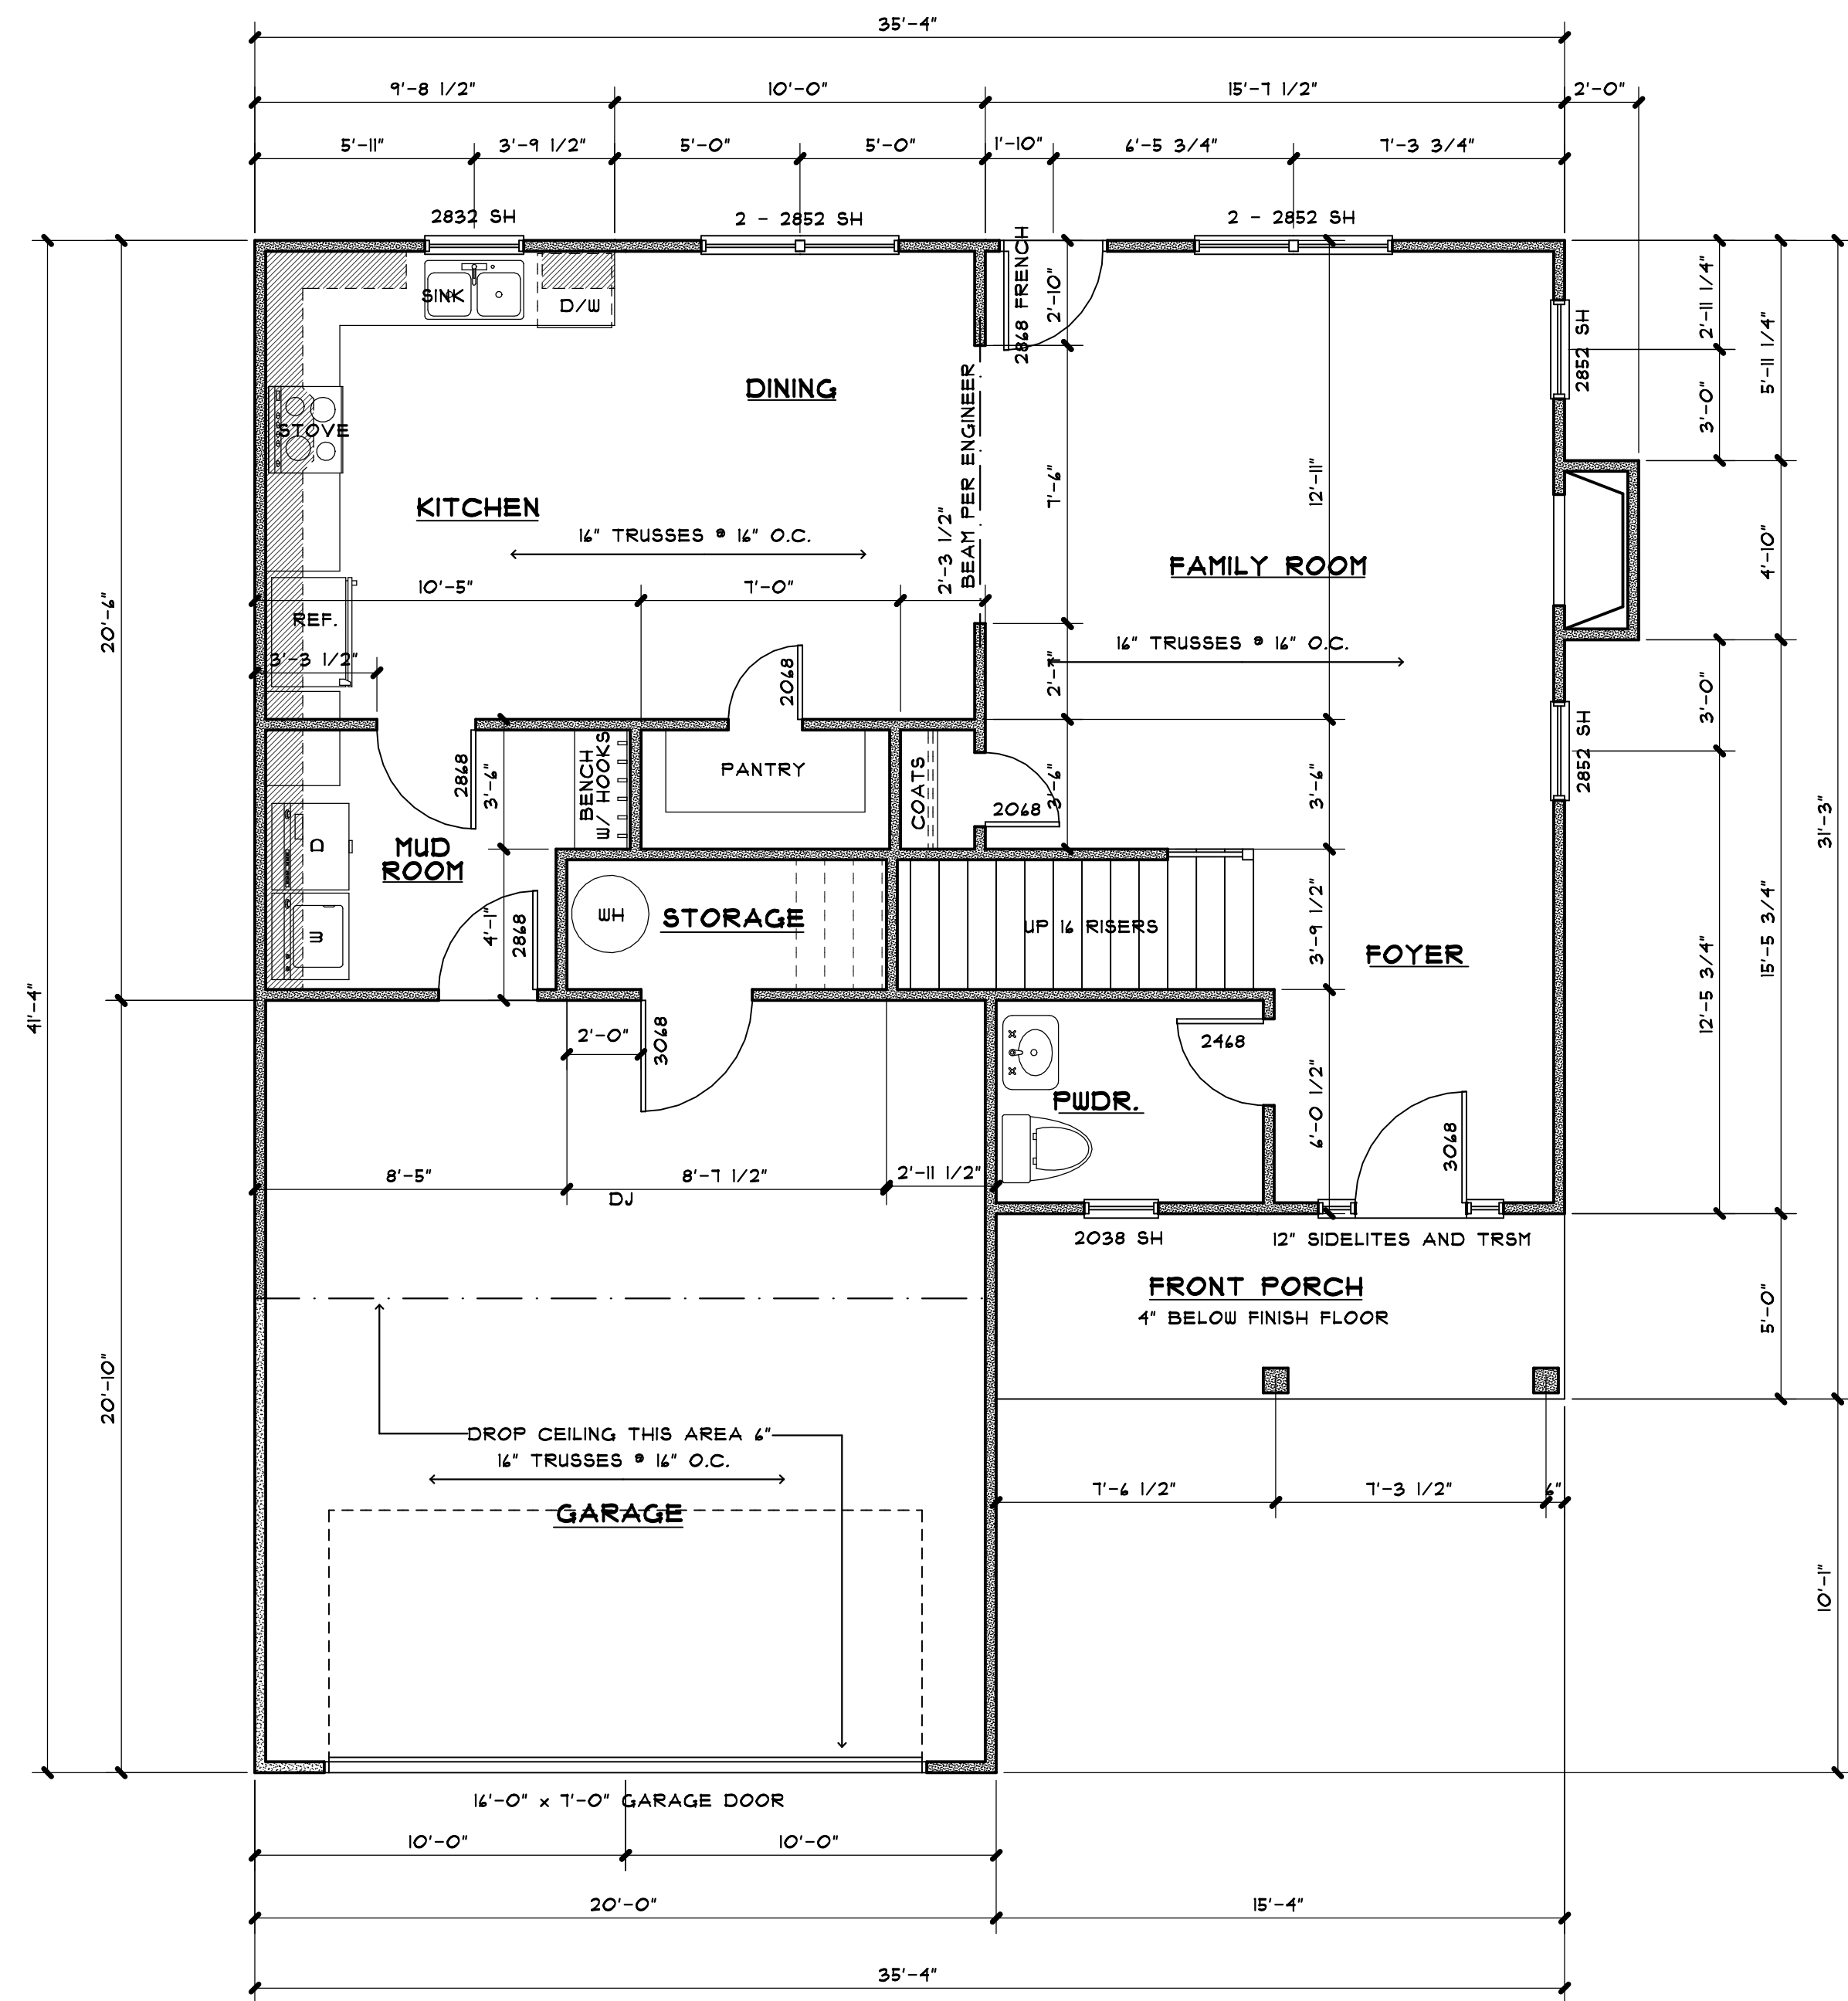


1ST FLOOR PLAN
SCALE: 1/4"=1'-0"

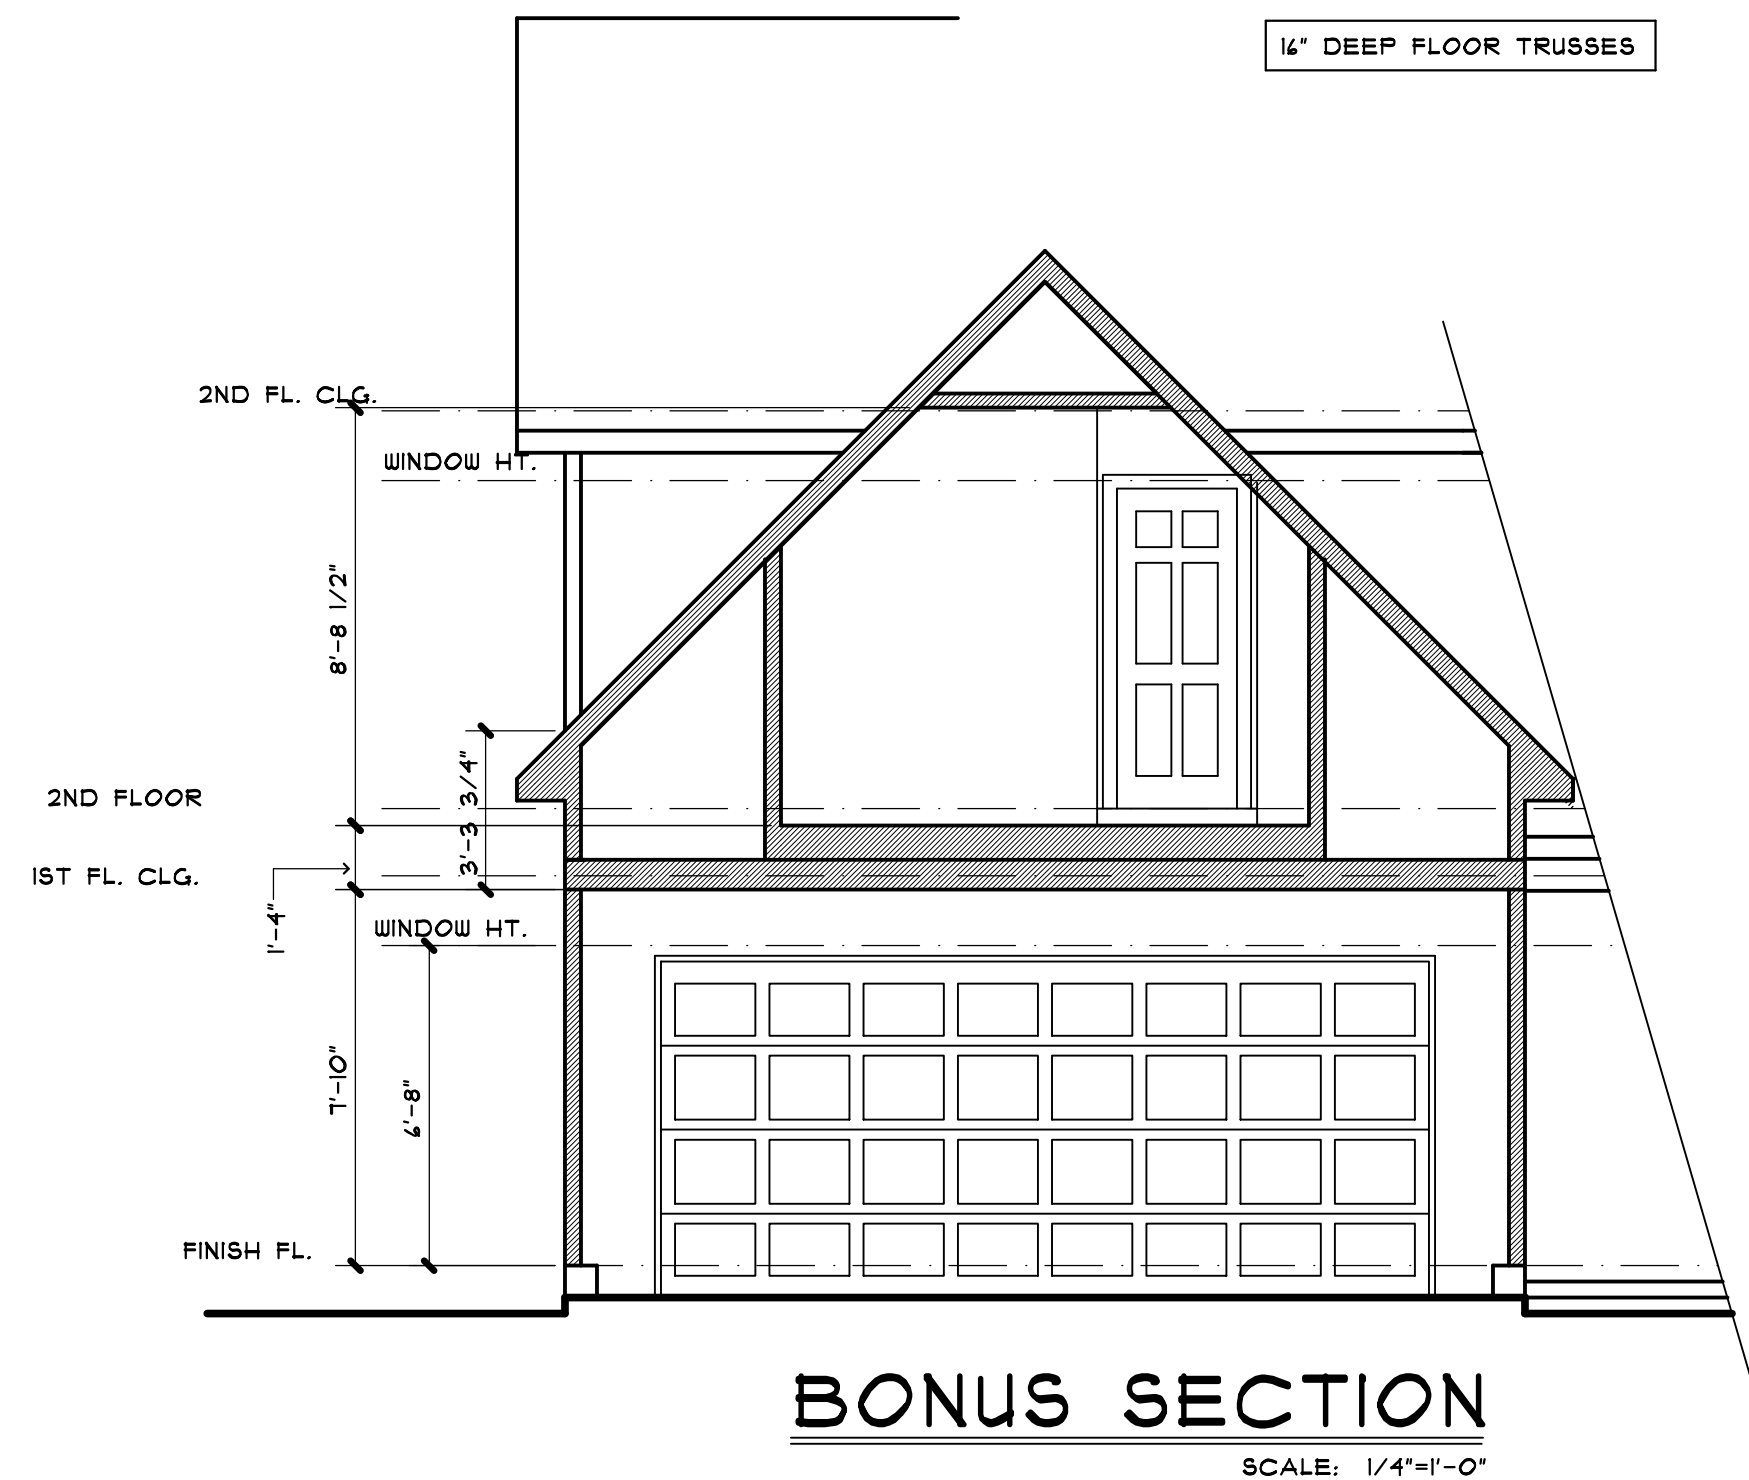

BONUS SECTION
SCALE: 1/4"=1'-0"

AREA:

FRAME:	
1ST FLOOR HEATED	791 SF
2ND FLOOR HEATED	1044 SF
TOTAL HEATED	1855 SF
GARAGE / STORAGE	441 SF
FRONT PORCH	71 SF
TOTAL UNDER ROOF	2371 SF

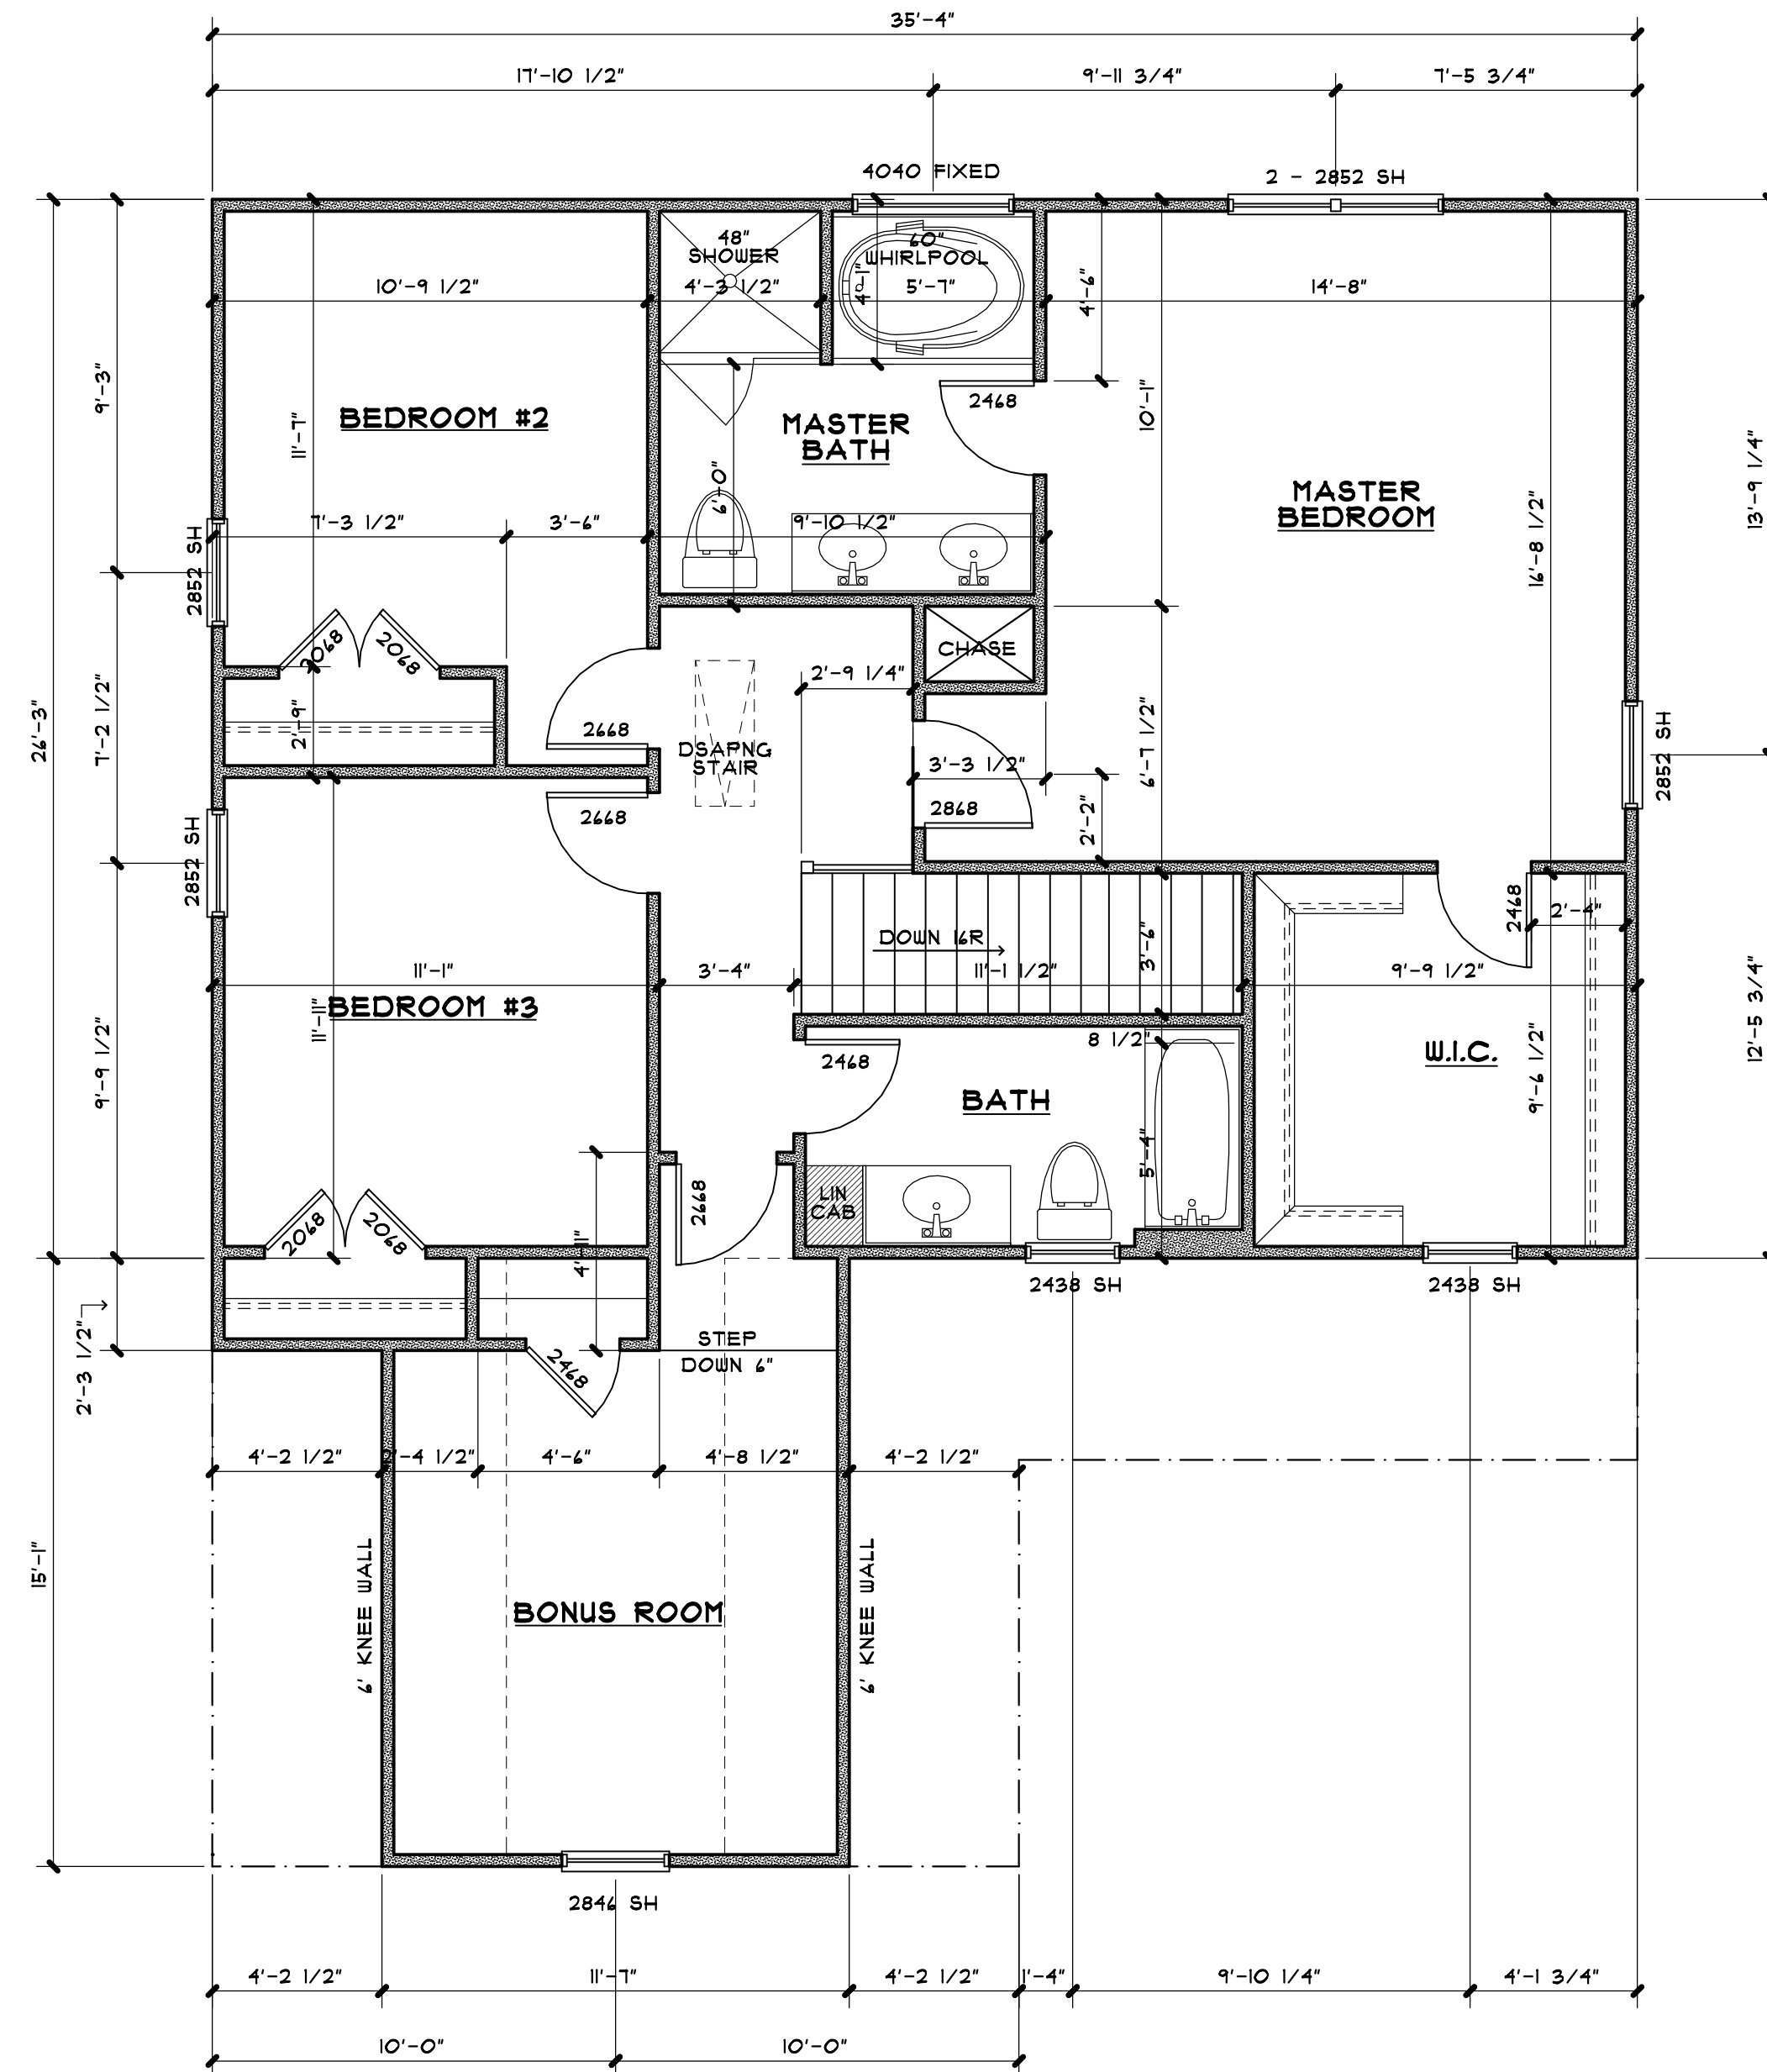

2ND FLOOR PLAN
SCALE: 1/4"=1'-0"

REVISIONS

06/11/18
REVISED BATH

J.L.W.

TO THE BEST OF HIS KNOWLEDGE THE DESIGNER HAS PREPARED THESE DOCUMENTS TO COMPLY WITH THE CLIENT'S SPECIFICATIONS AND ALL APPLICABLE BUILDING CODES IN EFFECT AT THE TIME OF DESIGN.

ALTHOUGH EVERY RESPONSIBLE REPORT HAS BEEN MADE TO AVOID ERROR OR OMISSION, THE CONTRACTOR AND/OR CLIENT SHOULD VERIFY ALL DIMENSIONS, MATERIALS, METHODS AND SPECIFICATIONS PRIOR TO CONSTRUCTION. ANY SUCH ABOVE DISCREPANCIES SHOULD BE REPORTED TO THE DESIGNER'S ATTENTION BEFORE CONSTRUCTION BEGINS.

THE DESIGNER SHALL NOT BE RESPONSIBLE FOR ANY DISCREPANCIES OR OMISSIONS IN THE CONSTRUCTION OF THE PROJECT.

ALL DIMENSIONS SHALL BE READ OR CALCULATED FROM THE LATEST REVISIONS OF THE DRAWINGS. THE DESIGNER ASSUMES NO LIABILITY FOR ANY CHANGES OR MODIFICATIONS TO THE DRAWINGS OR SPECIFICATIONS AFTER THE CONTRACT HAS BEEN SIGNED.

EACH AND EVERY SITE CONDITION WILL VARY. THEREFORE, THE CONTRACTOR SHALL INSURE SUFFICIENTLY WITH SITE CONDITIONS.

COPYRIGHT - WINSLOW DESIGN

DATE

11/21/17

SCALE

AS NOTED

DRAWN BY

J. WINSLOW

WINSLOW DESIGN

CUSTOM HOME PLAN - DRAFTING SERVICES

103-6 Oakmont Dr.
Greenville, NC 27658
Office: (252) 756-9151
Fax: (252) 850-1824
winslowdesign@gmail.com

ROCKY RUSSELL BUILDERS, INC.

"THE CHELSEY"

GREENVILLE, NORTH CAROLINA



FRONT ELEVATION

SCALE: 1/4"=1'-0"



RIGHT SIDE ELEVATION

SCALE: 1/4"=1'-0"



LEFT SIDE ELEVATION

SCALE: 1/4"=1'-0"



REAR ELEVATION

SCALE: 1/4"=1'-0"

REVISIONS

TO THE BEST OF HIS KNOWLEDGE THE
DESIGNER HAS PREPARED THESE DOCUMENTS
TO COMPLY WITH THE CLIENT'S SPECIFICATIONS
AND ALL APPLICABLE CODES AND ORDINANCES.
ALTHOUGH EVERY RESPONSIBLE REPORT HAS
BEEN CAREFULLY CHECKED FOR ACCURACY,
THE DESIGNER DOES NOT GUARANTEE THE
ACCURACY OF THE INFORMATION CONTAINED
HEREIN. THE CLIENT IS RESPONSIBLE FOR
VERIFYING ALL INFORMATION BEFORE CONSTRUCTION.
ANY SUCH VERIFICATION SHOULD BE
BROUGHT TO THE DESIGNER'S ATTENTION
BEFORE CONSTRUCTION.
THE DESIGNER SHALL NOT BE HELD LIABLE FOR
ANY MISTAKES OR OMISSIONS AFTER CONSTRUCTION
BEGINS.
ALL DIMENSIONS SHALL BE READ OR CALCU-
LATED AND NEVER SCALED.
THE DESIGNER ASSUMES NO LIABILITY FOR
CHANGES MADE TO THESE PLANS. THE
CLIENT IS RESPONSIBLE FOR ANY CHANGES
OR MODIFICATIONS TO THESE PLANS. SUCH
MODIFICATIONS AS EVEN FOR CHANGES
IN ONE AREA, MAY AFFECT OTHER AREAS
AND CAUSE MAJOR PROBLEMS IN OTHER AREAS.
EACH AND EVERY SITE CONDITION WILL VARY
FROM THE INFORMATION CONTAINED HEREIN.
THE DESIGNER SHALL NOT BE HELD LIABLE FOR
ANY MISTAKES OR OMISSIONS AFTER CONSTRUCTION
BEGINS.
COPYRIGHT © WINSLOW DESIGN

DATE 11/21/17

SCALE AS NOTED


DRAWN BY J. WINSLOW

WINSLOW DESIGN
CUSTOM HOME PLAN · DRAFTING SERVICES
103-8 Oakmont Dr.
Greenville, NC 27659
Office: (252) 890-1824
Cell: (252) 890-1824
COPYRIGHT © WINSLOW DESIGN


ROCKY RUSSELL BUILDERS, INC.
"THE CHELSEY"
GREENVILLE, NORTH CAROLINA

SHEET

3
OF 4

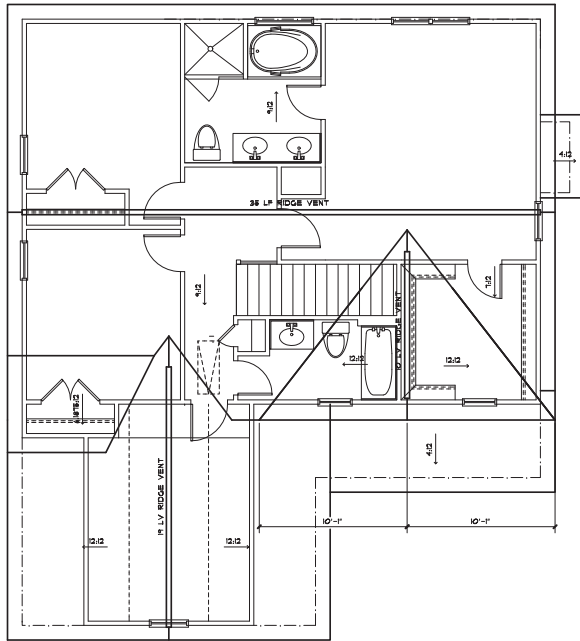

ROOF PLAN
SCALE: 1/4"=1'-0"

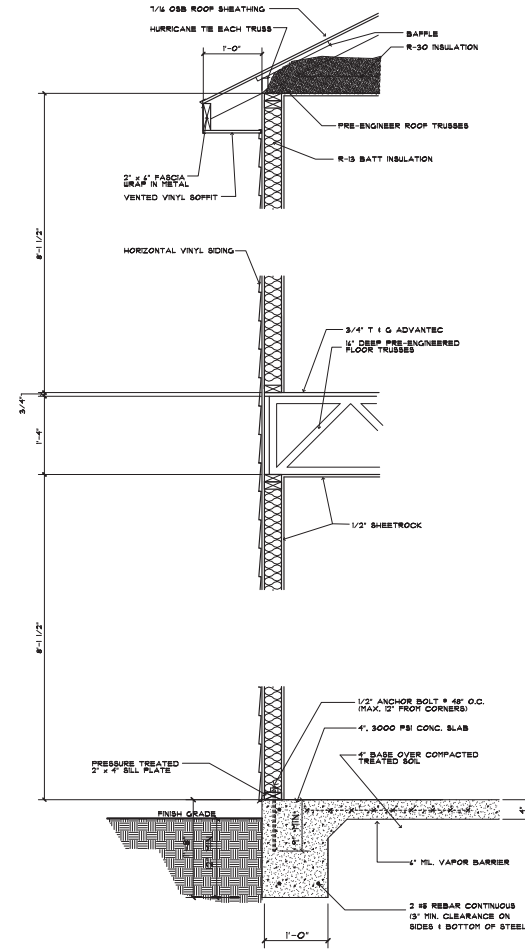

TYPICAL WALL SECTION
SCALE: 1/4"=1'-0"

REVISIONS

NO. 1
NO. 2
DATE: 8/21/17
SCALE: AS NOTED
DRAWN BY: J. WINSLOW

WINSLOW DESIGN
CUSTOM HOME PLAN DRAFTING SERVICES
10015 OAKWOOD DR
GREENVILLE, NC 27604
TEL: 252.830.1824
FAX: 252.830.1824

ROCKY RUSSELL BUILDERS, INC.
"THE CHELSEY"
GREENVILLE, NORTH CAROLINA

SHEET
4
OF 4