



OF


1

SHEET


THE "CAROLINE"

SPEC HOUSE

GREENVILLE, NORTH CAROLINA

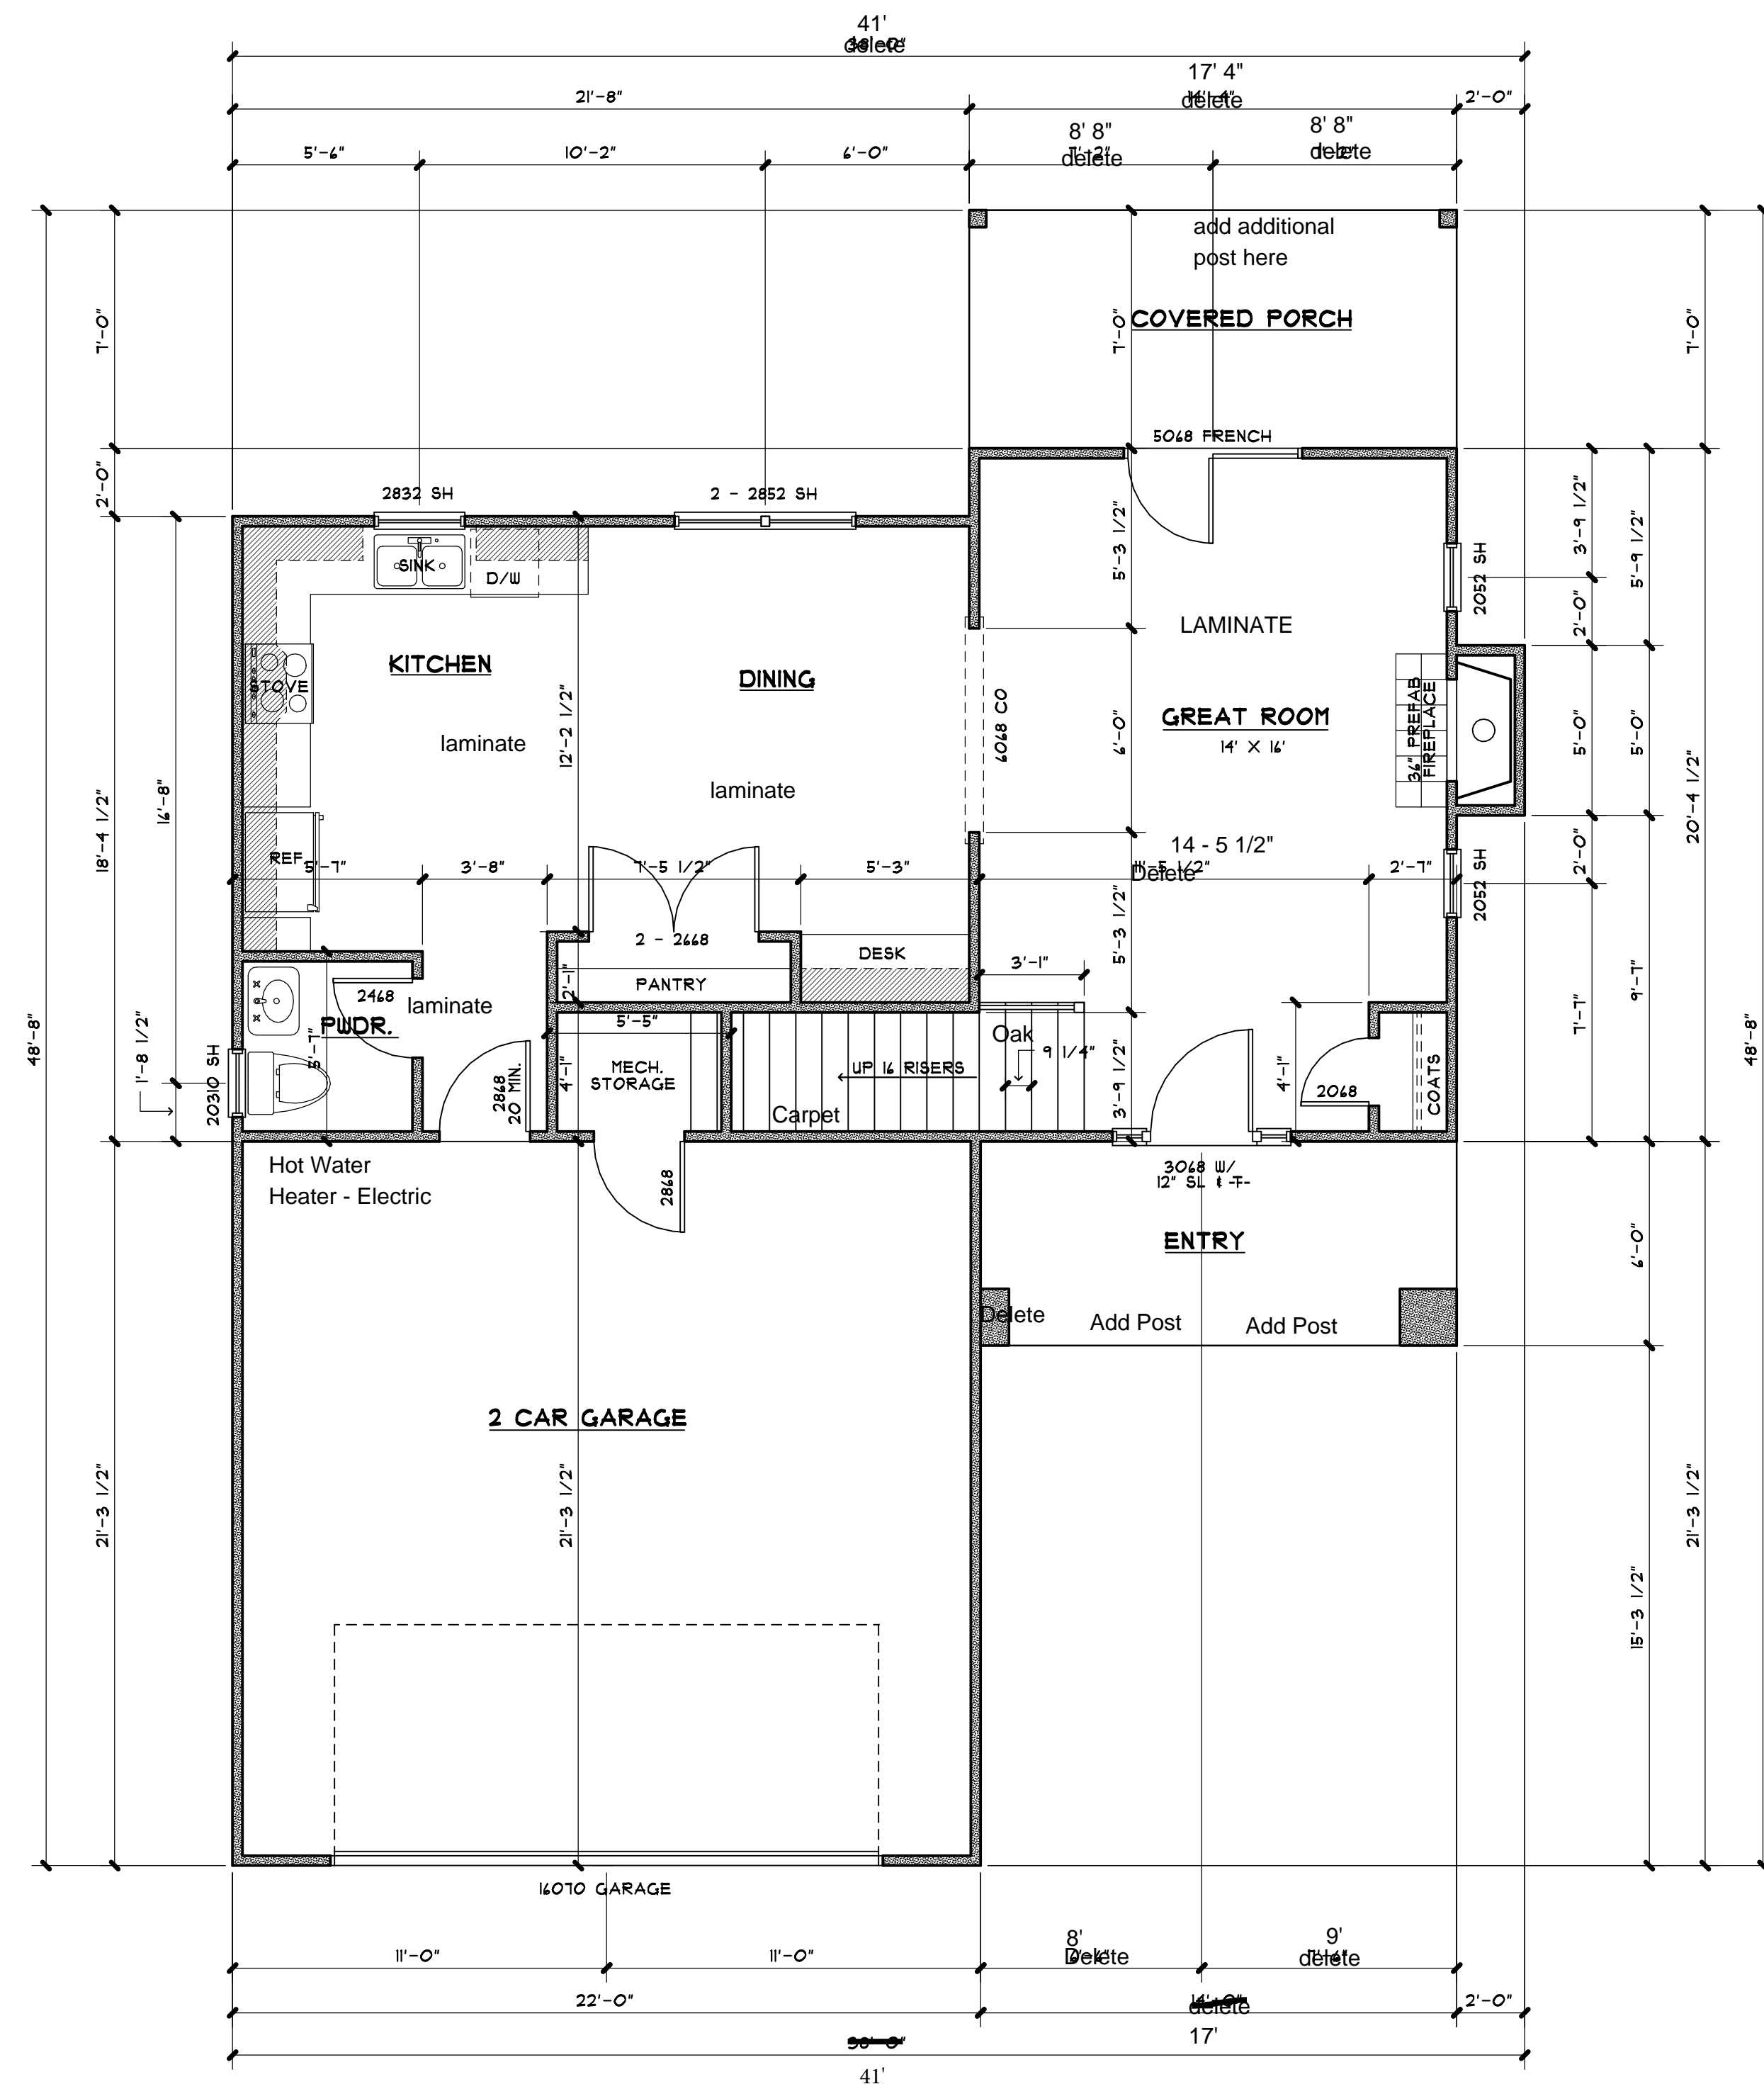

16" FLOOR TRUSSES

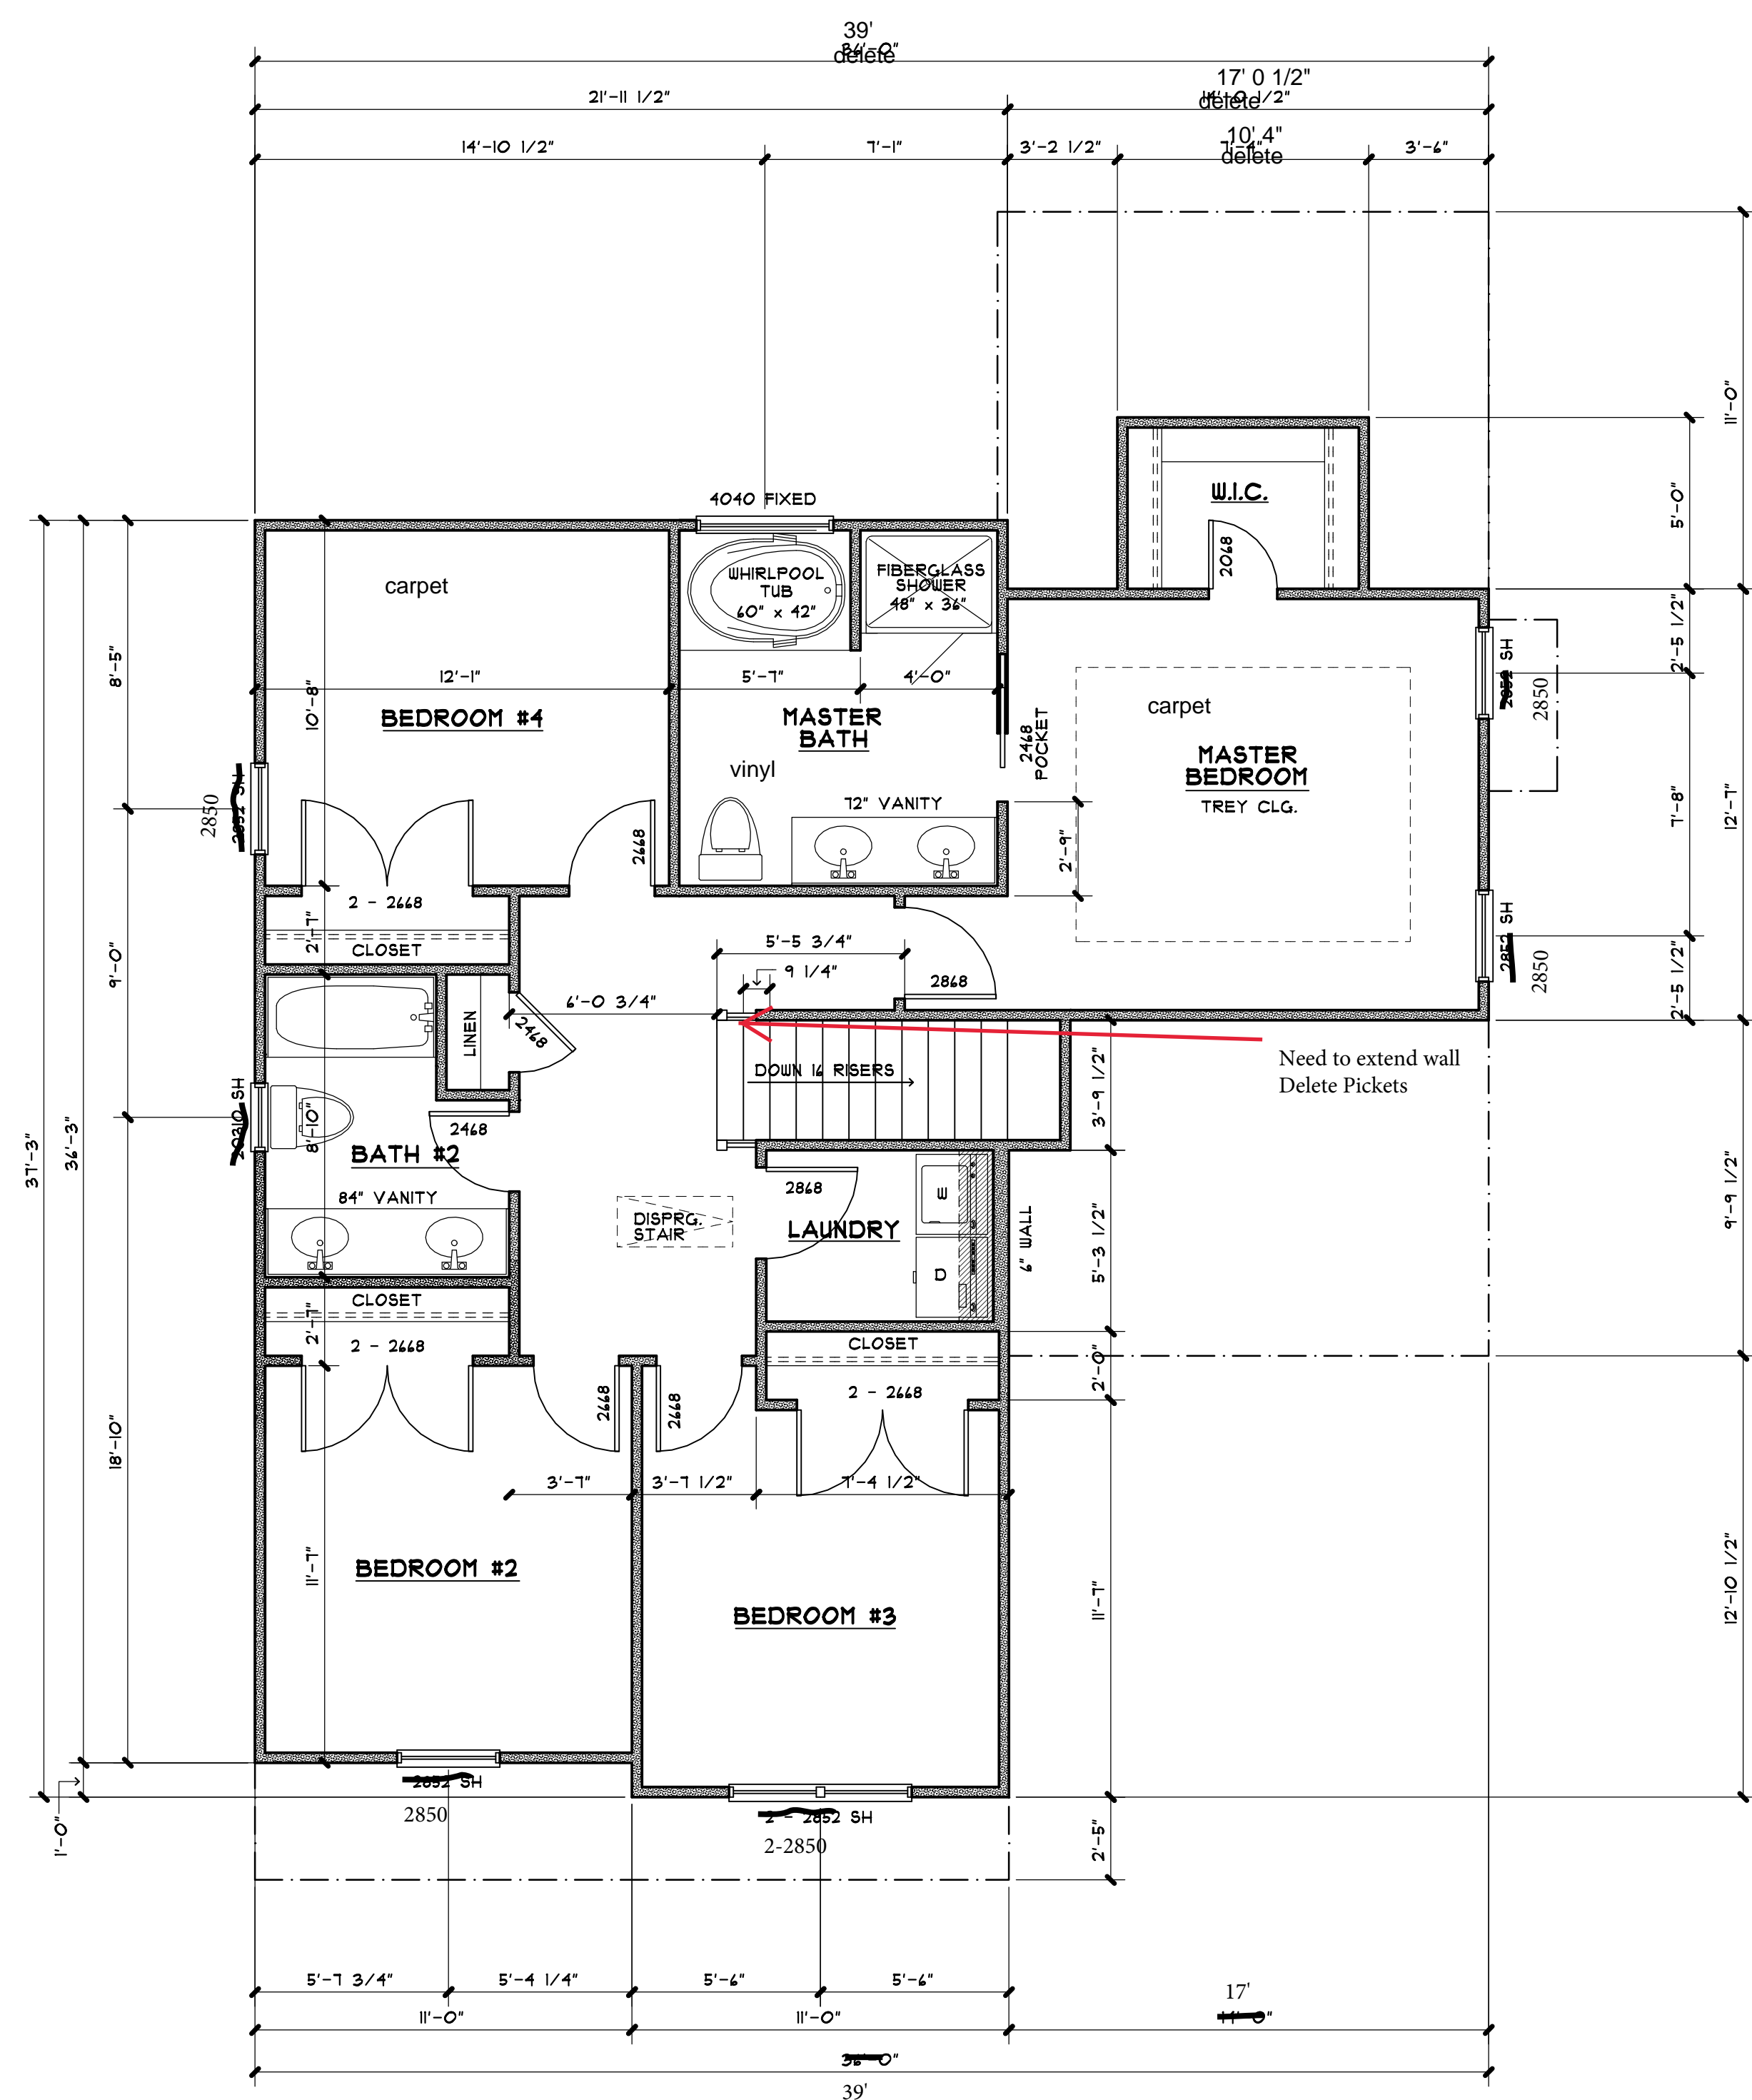

<u>SQUARE FOOTAGES:</u>	
1ST FLOOR HEATED	482 SF
2ND FLOOR HEATED	991 SF
<hr/>	
TOTAL HEATED	1473 SF
GARAGE	468 SF
REAR PORCH	100 SF
FRONT ENTRY	84 SF
<hr/>	
TOTAL UNDER ROOF	2325 SF




FRONT ELEVATION
SCALE: 1/4"=1'-0"



RIGHT SIDE ELEVATION
SCALE: 1/4"=1'-0"



REAR ELEVATION
SCALE: 1/4"=1'-0"

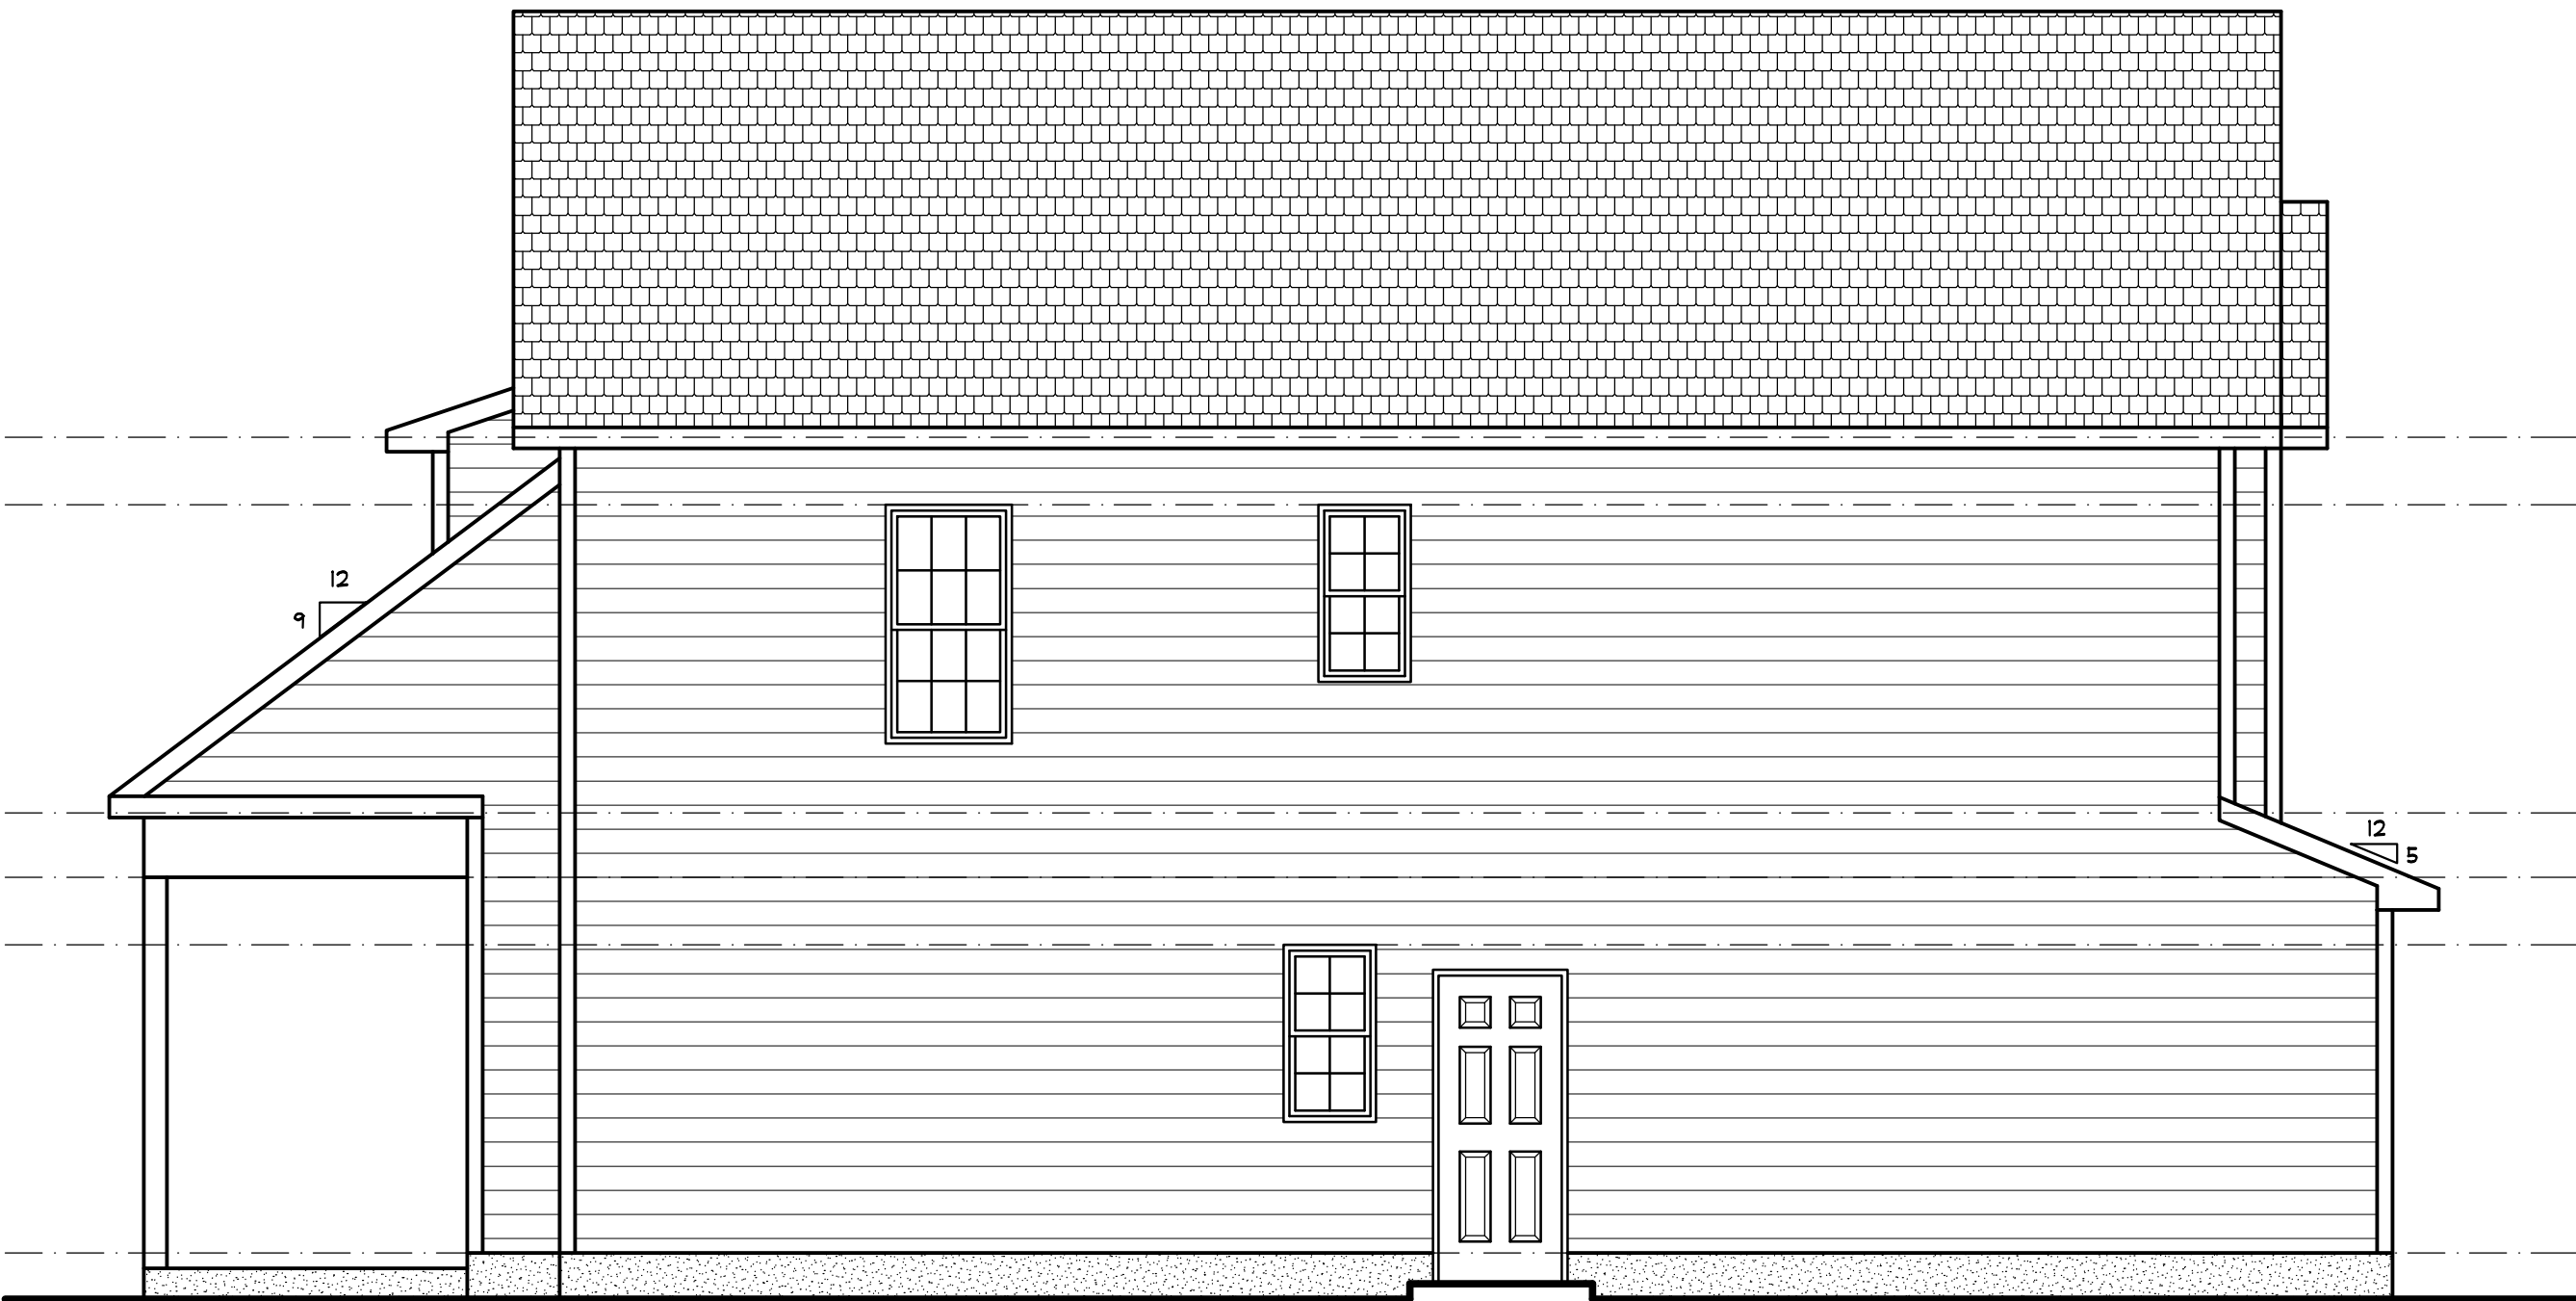

LEFT SIDE ELEVATION
SCALE: 1/4"=1'-0"

SECTION • MASTER
BEDROOM W.I.C.

REVISIONS	
03/24/15	J.L.W.

TO THE BEST OF HIS KNOWLEDGE, THE DESIGNER HAS PREPARED THESE DOCUMENTS TO COMPLY WITH THE CITY OF GREENVILLE AND ANY APPLICABLE BUILDING CODES IN EFFECT AT THE TIME OF DESIGN.

ALTHOUGH EVERY RESPONSIBLE EFFORT HAS BEEN MADE TO AVOID ERRORS OR OMISSIONS, THE DESIGNER DOES NOT WARRANT OR GUARANTEE THE ACCURACY OF THE INFORMATION OR SPECIFICATIONS PROVIDED HEREIN. ANY SUCH ABOVE DISCREPANCIES SHOULD BE BROUGHT TO THE DESIGNER'S ATTENTION BEFORE CONSTRUCTION.

THE DESIGNER SHALL NOT BE HELD LIABLE FOR ANY ERRORS OR OMISSIONS AFTER CONSTRUCTION.

ALL DIMENSIONS SHALL BE READ OR CALCULATED AND NEVER SCALED.

THE DESIGNER ASSUMES NO LIABILITY FOR CHANGES MADE TO THESE PLANS, OR FOR ANY OTHER REASON, WITHOUT THE WRITTEN CONSENT OF THE DESIGNER. ANY CHANGES TO THESE PLANS SHALL BE MADE IN ONE AREA OF THE WORKSHEET, AND IN ONE AREA OF THE WORKSHEET, AND IN ONE AREA OF THE WORKSHEET.

EACH AND EVERY SITE CONDITION SHALL VARY FROM THE DESIGN AND SHALL BE THE RESPONSIBILITY OF THE CONTRACTOR TO ENSURE COMPATIBILITY WITH SITE CONDITIONS.

COPYRIGHT © WINSLOW DESIGN

DATE	12/10/14
SCALE	AS NOTED
DRAWN BY	J. WINSLOW

WINSLOW DESIGN
CUSTOM HOME PLAN · DRAFTING SERVICES

103-6 Oakmont Dr.
Greenville, NC 27609
Office: (252) 830-1824
Fax: (252) 830-1824

THE "CAROLINE"
SPEC HOUSE
GREENVILLE, NORTH CAROLINA