



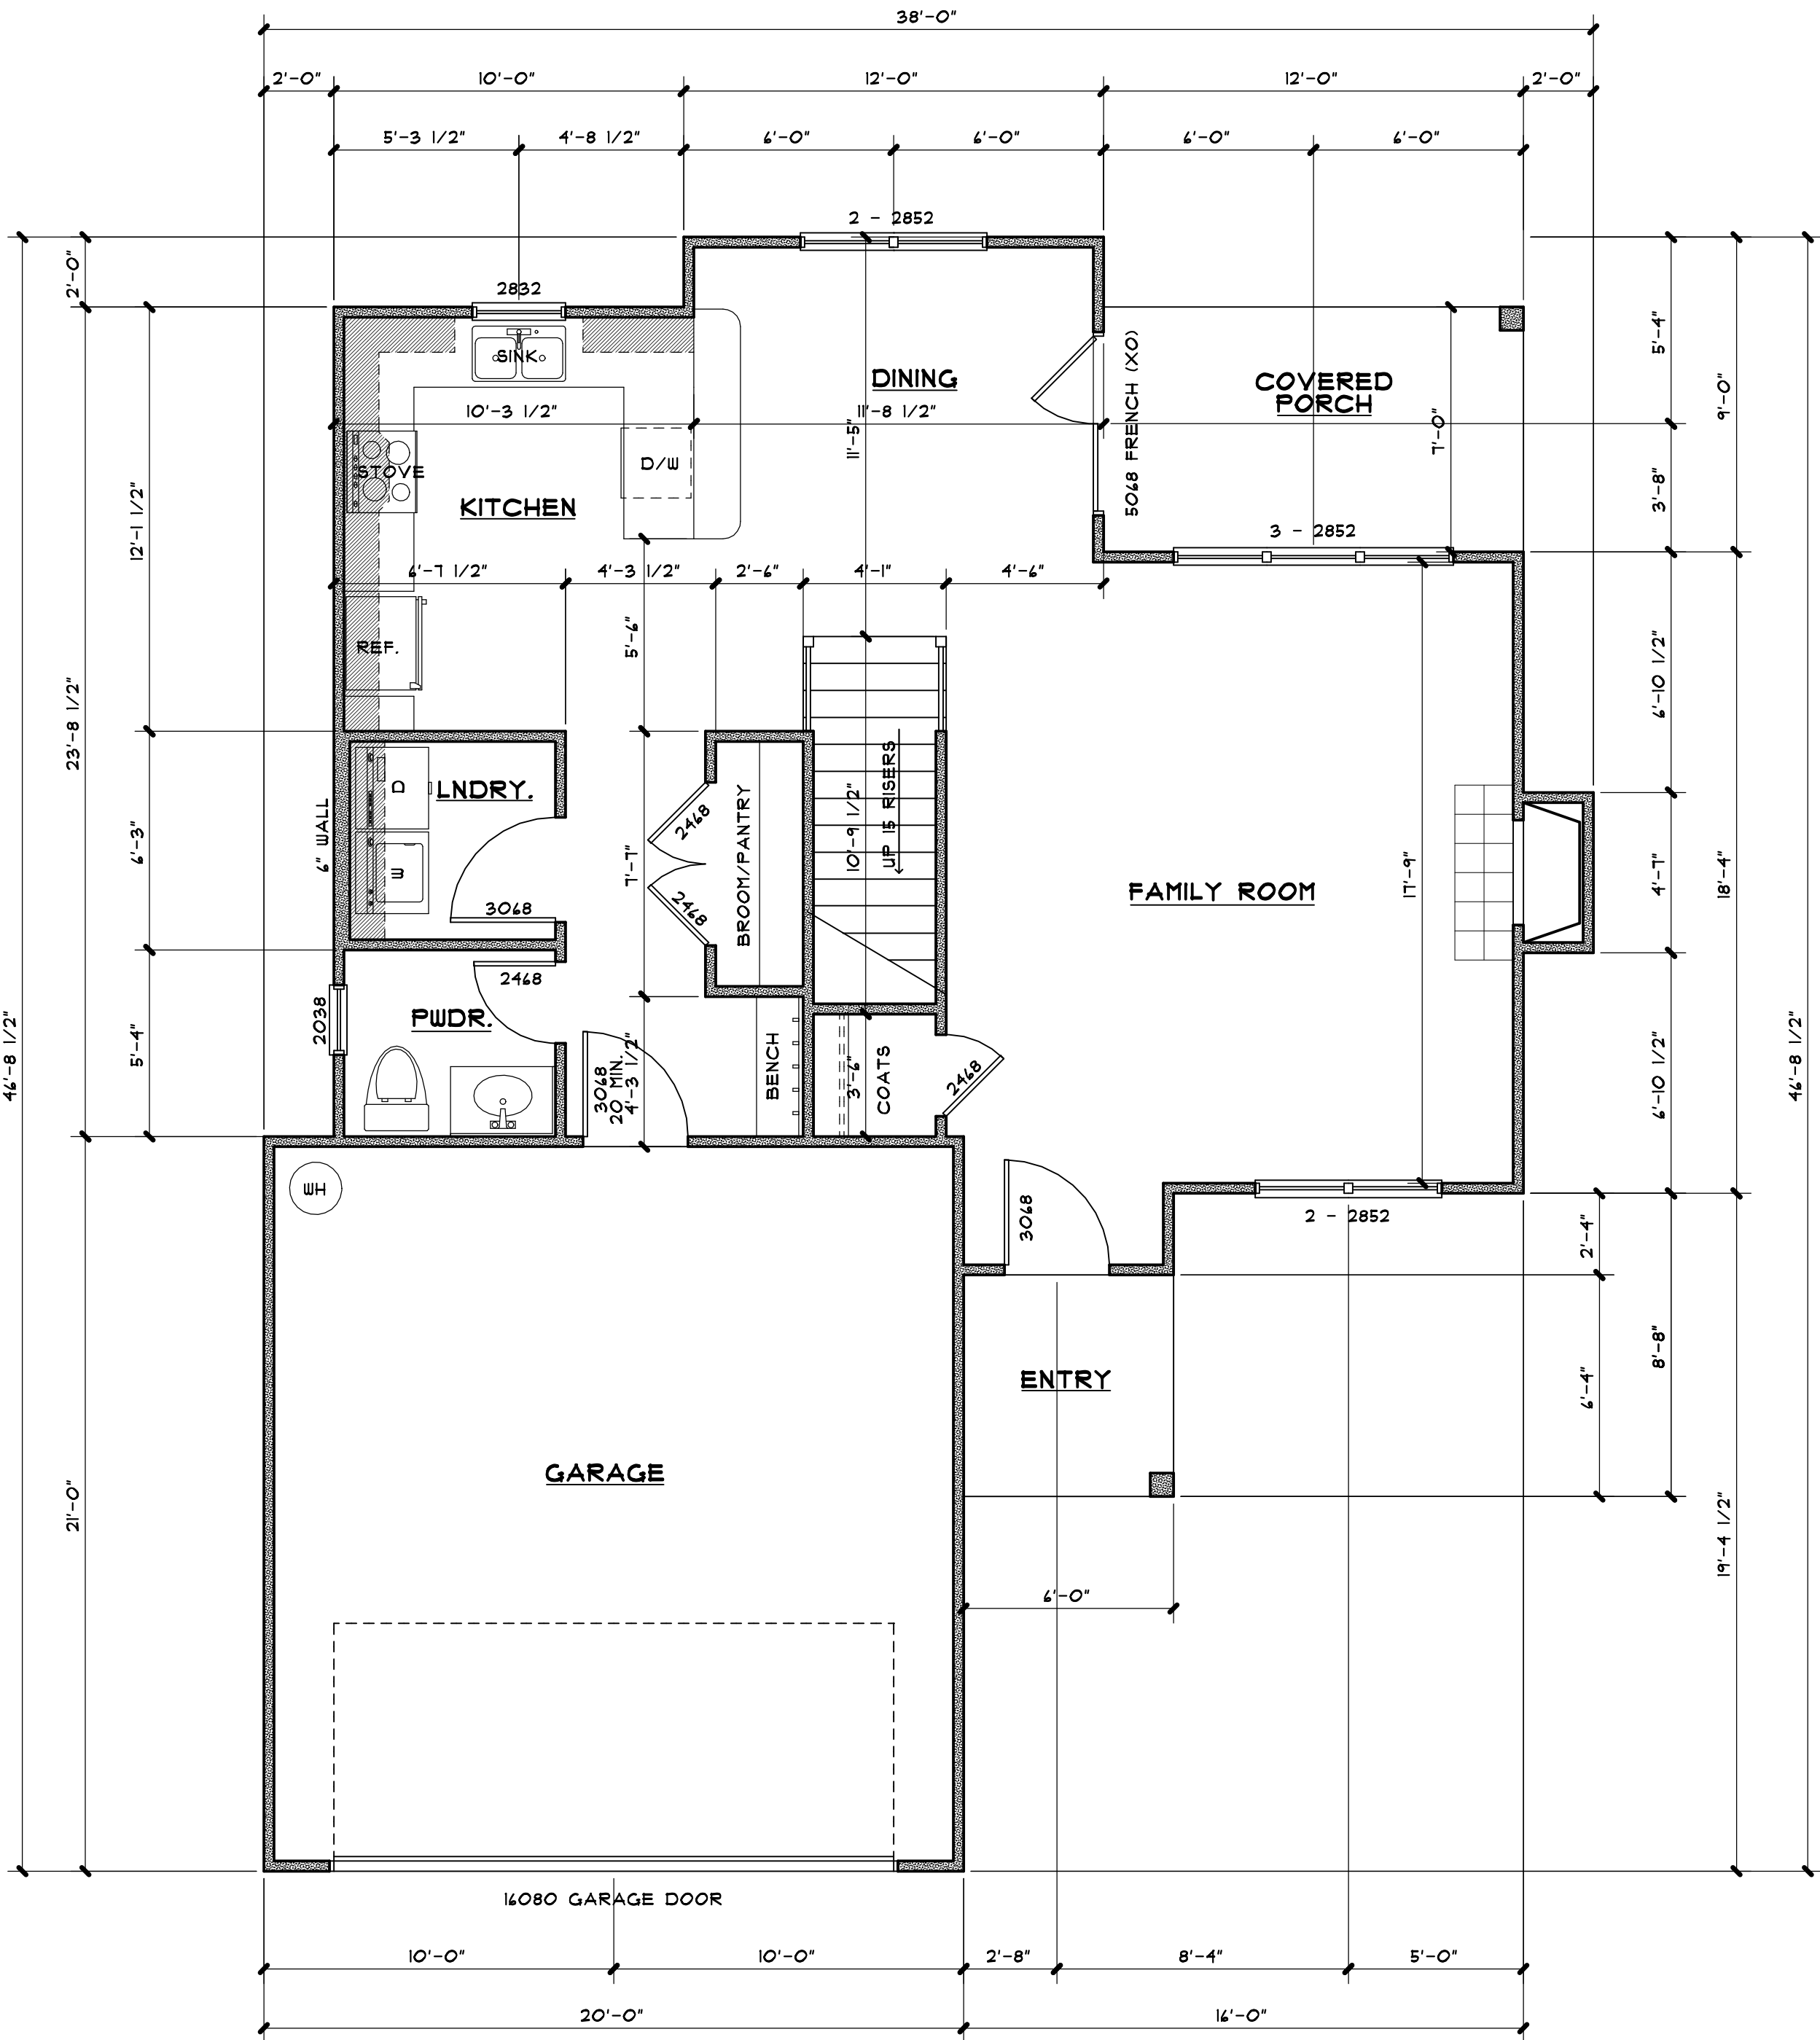

FIRST FLOOR PLAN
SCALE: 1/4"=1'-0"

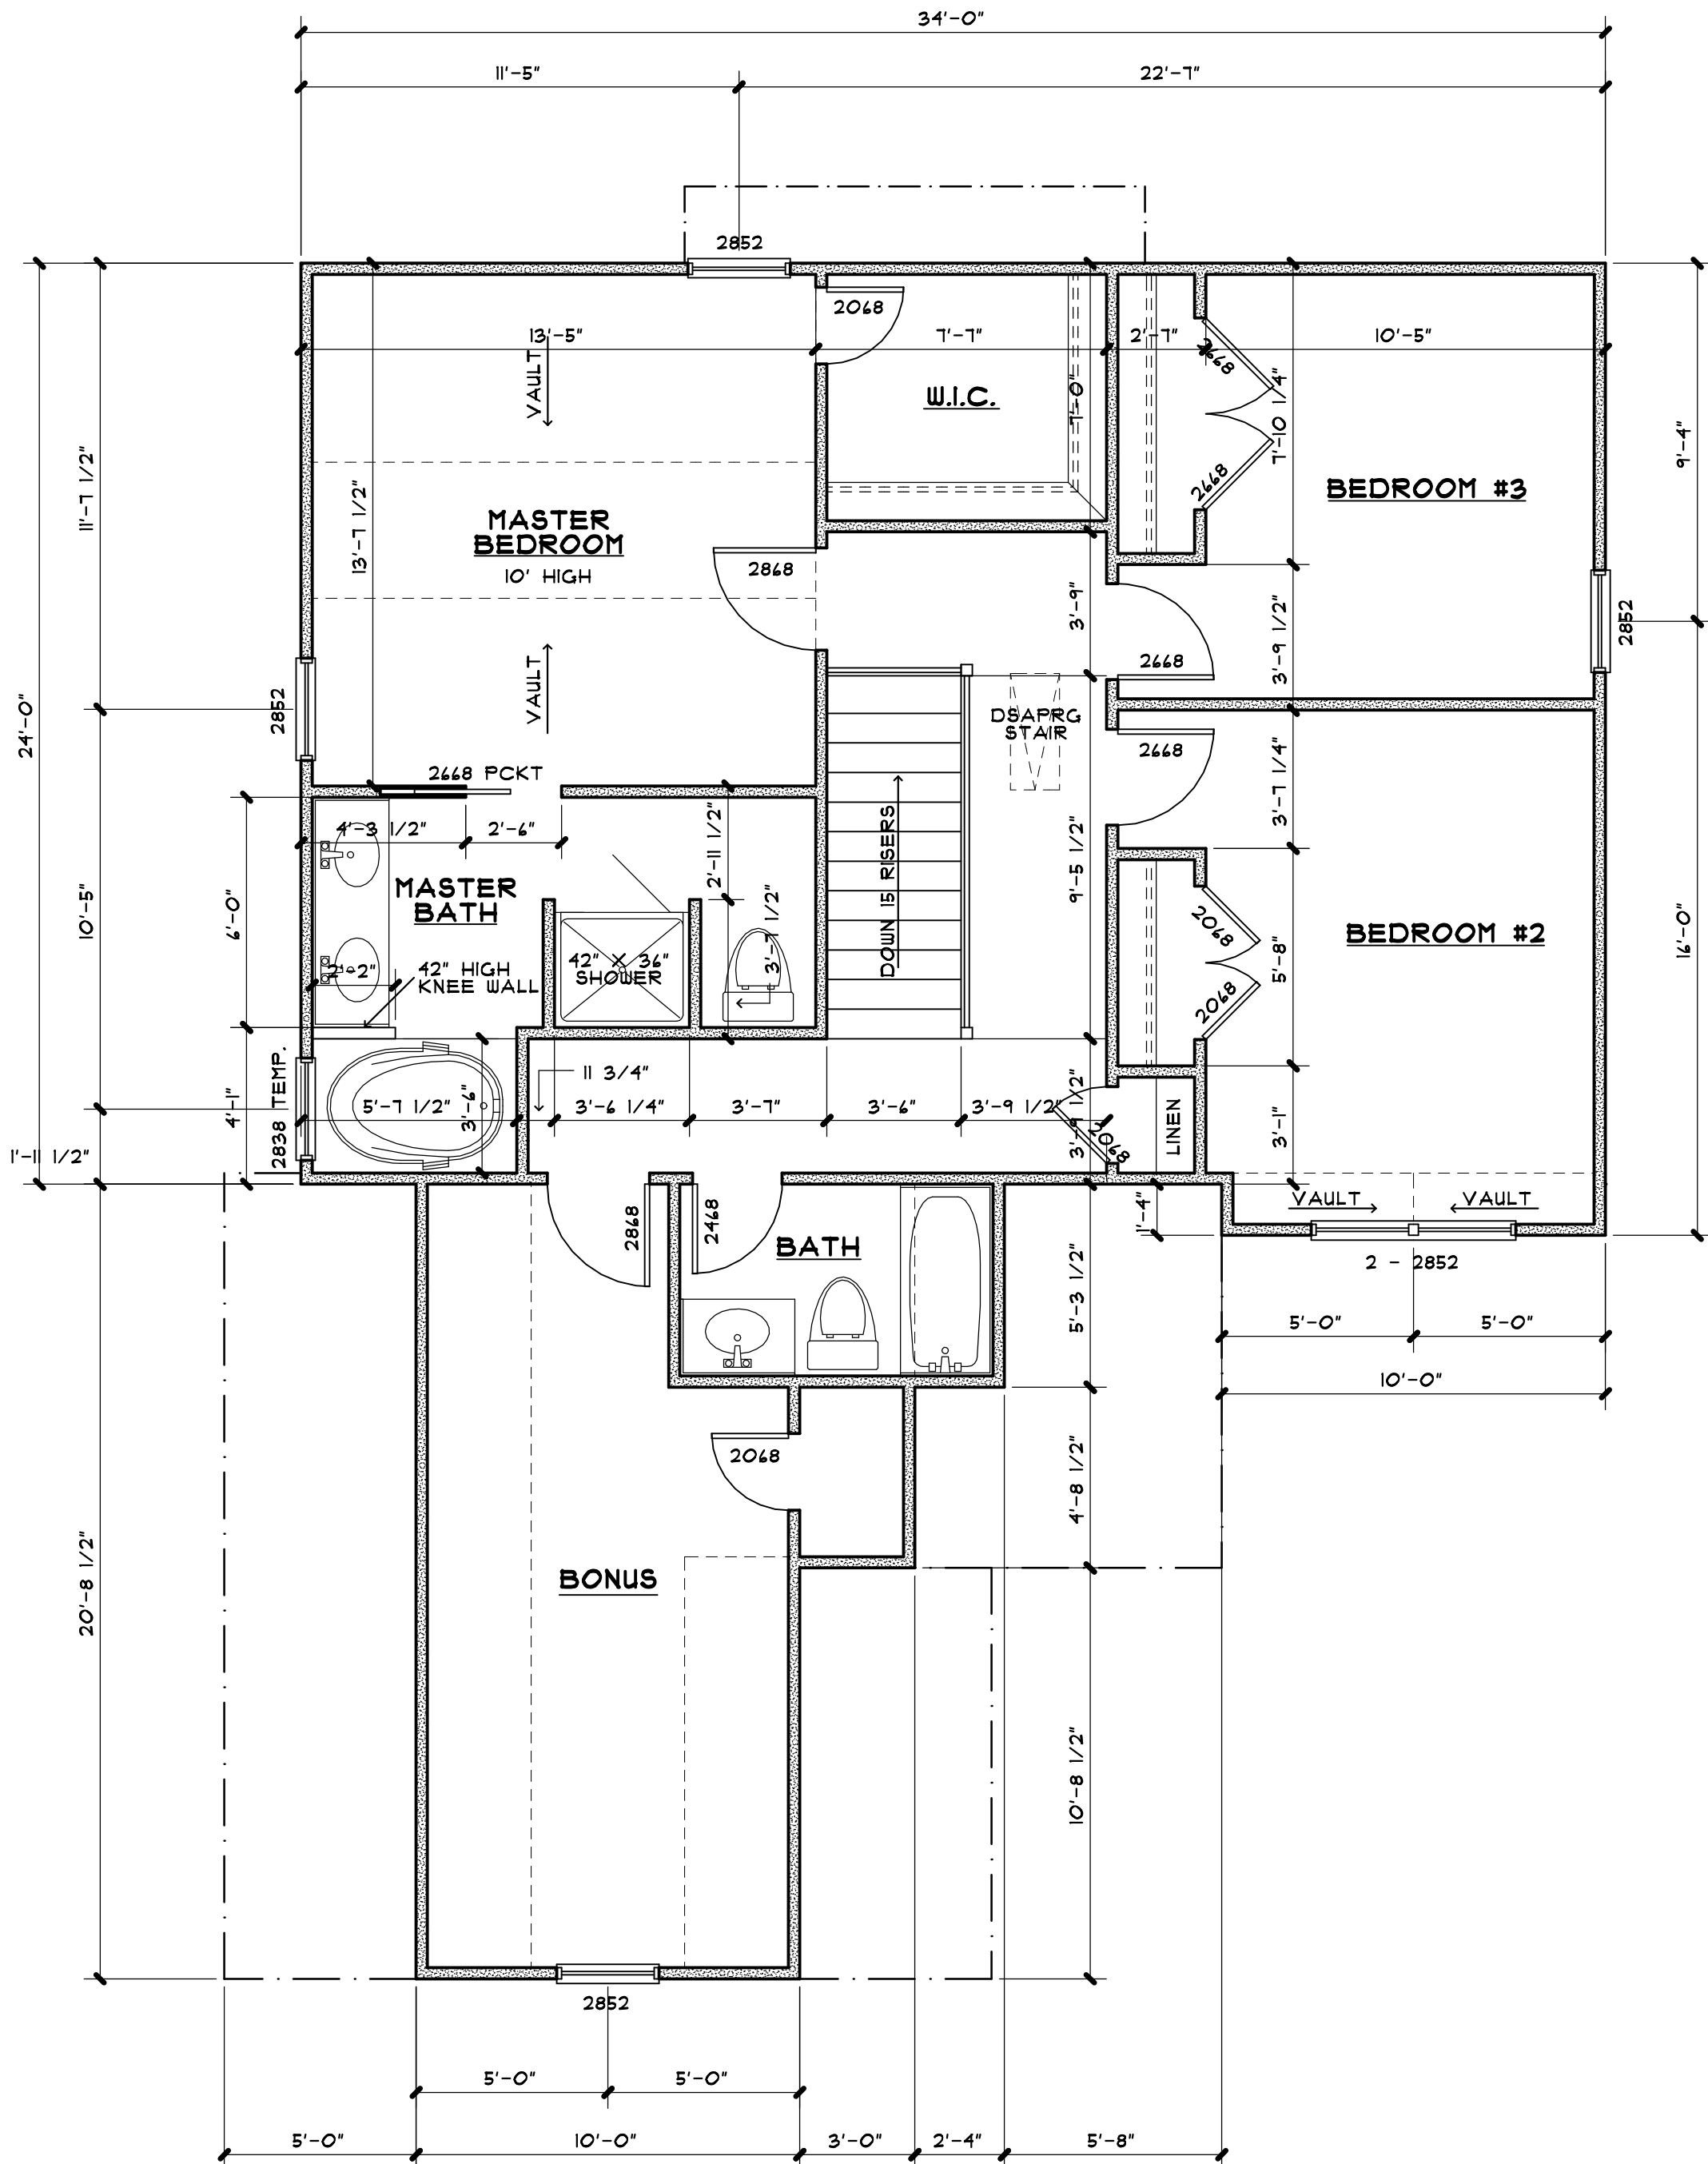

SECOND FLOOR PLAN
SCALE: 1/4"=1'-0"

SQUARE FOOTAGES:	
1ST FLOOR HEATED	802 SF
2ND FLOOR HEATED	1019 SF
TOTAL HEATED	1881 SF
GARAGE	415 SF
FRONT PORCH	38 SF
REAR PORCH	84 SF
TOTAL UNDER ROOF	2418 SF

REVISIONS	
1. TO THE BEST OF HIS KNOWLEDGE THE DESIGNER HAS PREPARED THESE DOCUMENTS TO COMPLY WITH THE CLIENT'S REQUIREMENTS AND ALL CITY, STATE AND FEDERAL BUILDING CODES IN EFFECT AT THE TIME OF DESIGN.	
2. THE DESIGNER SHALL NOT BE HELD LIABLE FOR ANY ERRORS OR OMISSIONS IN THESE DOCUMENTS THAT MAY BE DISCOVERED AFTER CONSTRUCTION BEGINS.	
3. ALL DIMENSIONS SHALL BE READ OR CALCULATED AND NEVER SCALED.	
4. THE DESIGNER ASSUMES NO LIABILITY FOR CHANGES MADE TO THESE DOCUMENTS WITHOUT HIS WRITTEN CONSENT.	
5. EACH AND EVERY SITE CONDITION SHALL VARY FROM THE DESIGNER'S ASSUMPTIONS. THE DESIGNER SHALL NOT BE HELD LIABLE FOR ANY ERRORS OR OMISSIONS IN THESE DOCUMENTS THAT MAY BE DISCOVERED AFTER CONSTRUCTION BEGINS.	
DATE	11/25/15
SCALE	AS NOTED
DRAWN BY	J. WINSLOW


WINSLOW DESIGN
CUSTOM HOME PLAN - DRAFTING SERVICES

103-6 Oakmont Dr.
Greenville, SC 29615
P: (252) 752-2858
F: (252) 830-1824

THE "MAXWELL BONUS"
SPEC HOUSE
GREENVILLE, NORTH CAROLINA



FRONT ELEVATION
SCALE: 1/4"=1'-0"

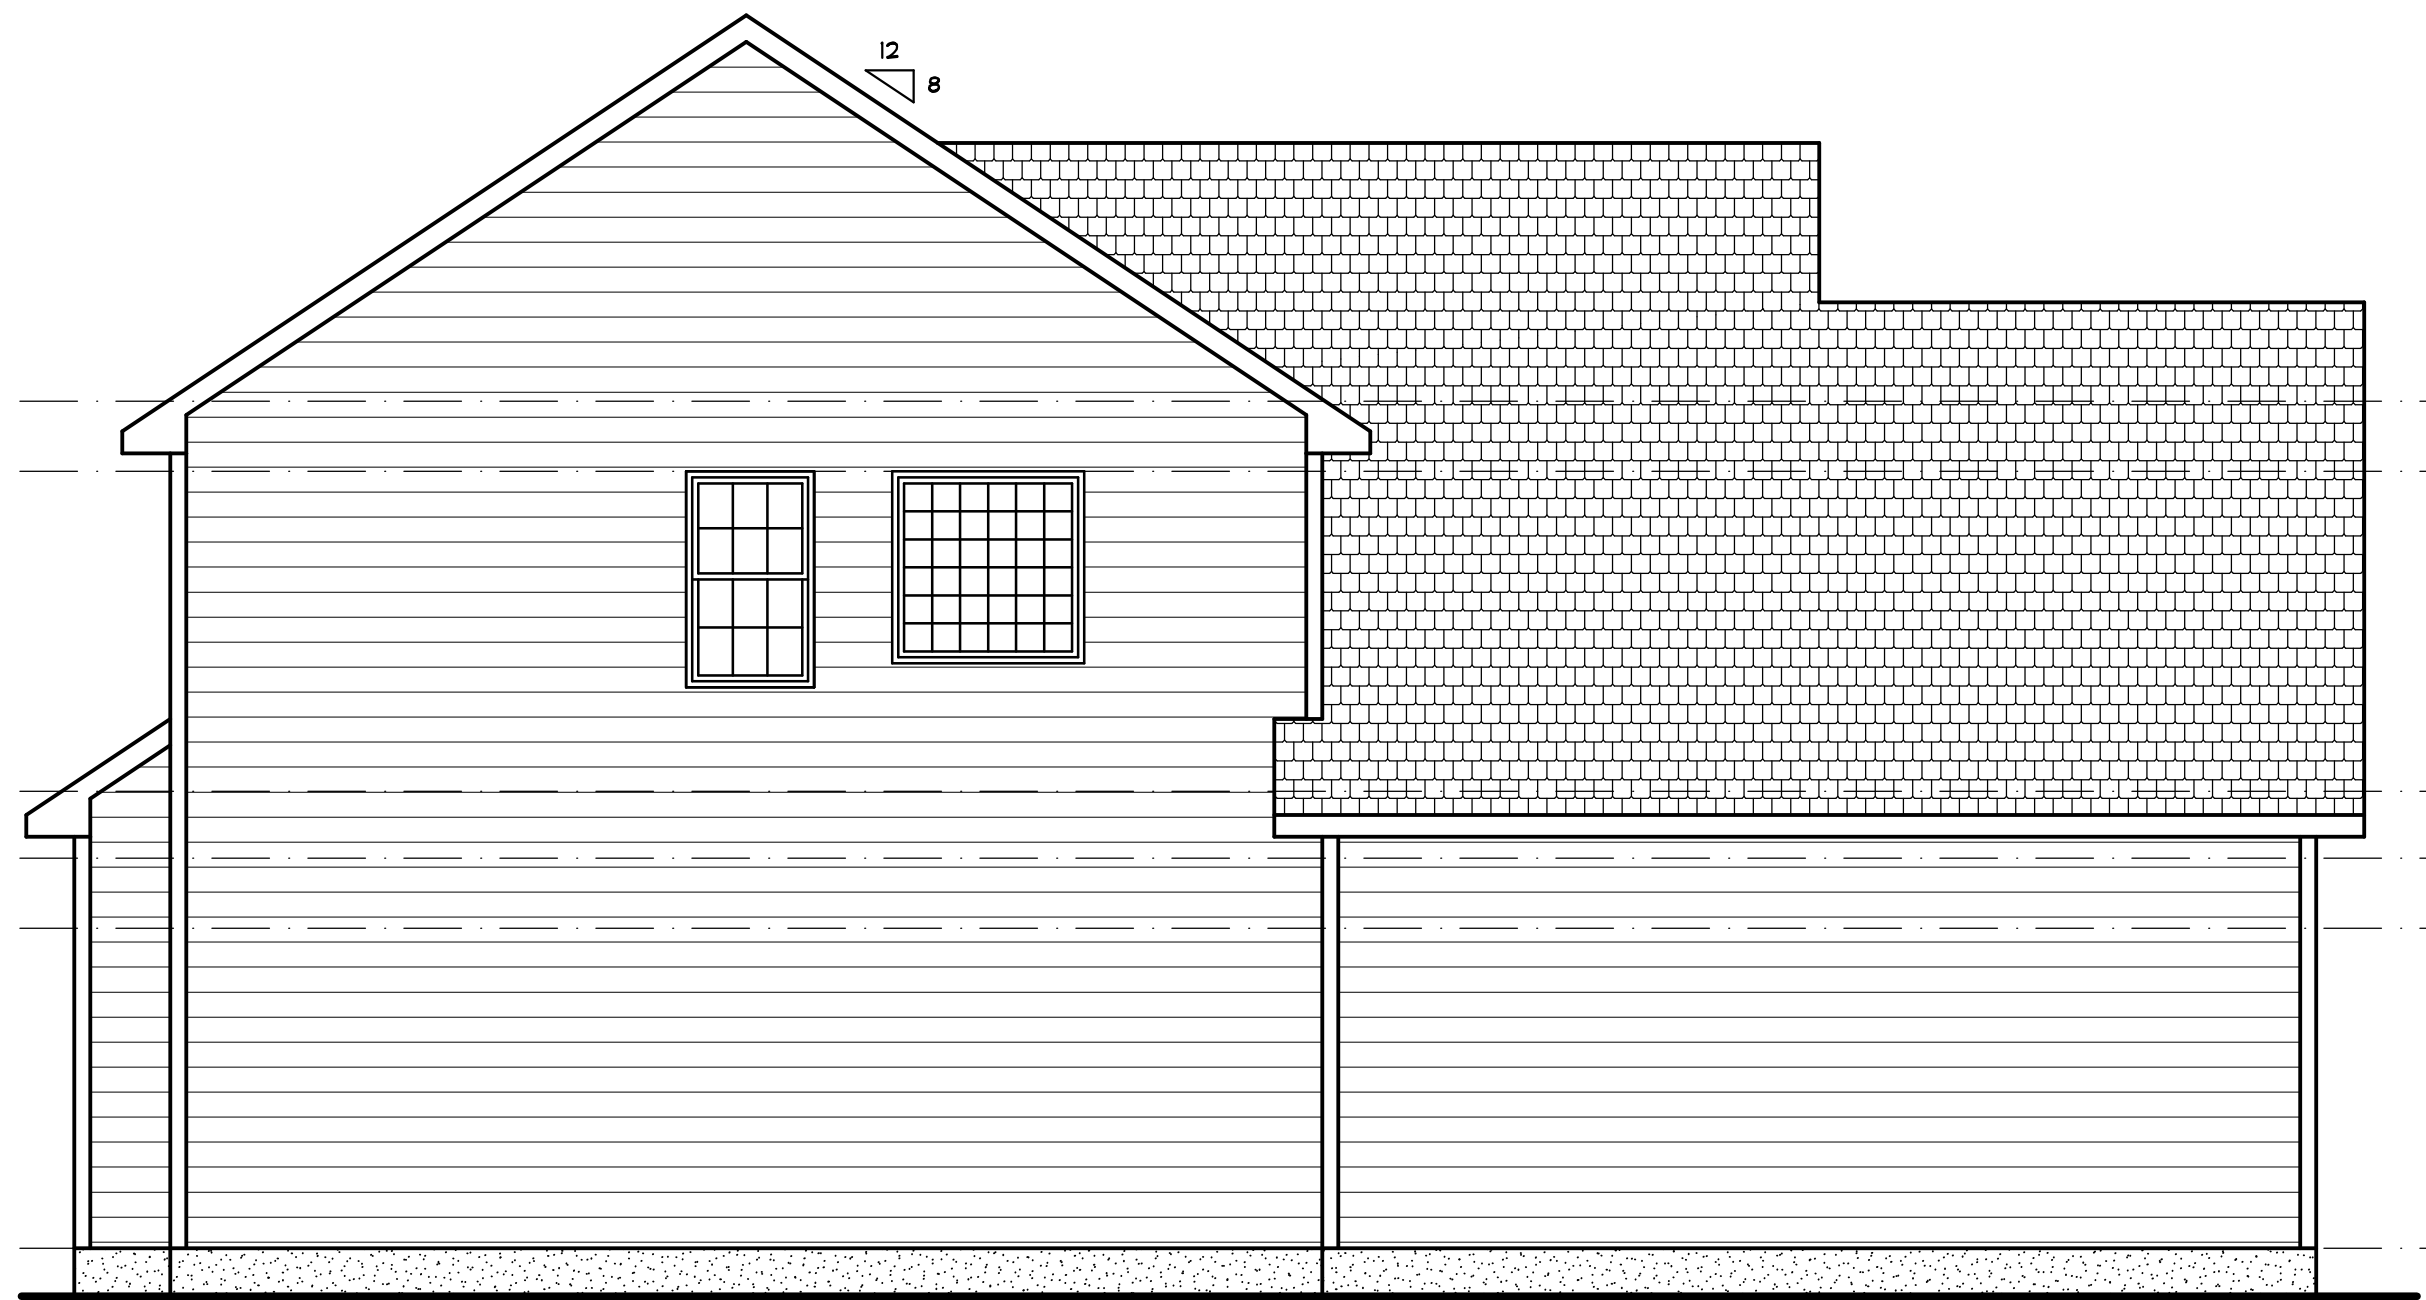

LEFT SIDE ELEVATION
SCALE: 1/4"=1'-0"



REAR ELEVATION
SCALE: 1/4"=1'-0"



RIGHT SIDE ELEVATION
SCALE: 1/4"=1'-0"

REVISIONS

TO THE BEST OF HIS KNOWLEDGE, THE
DESIGNER HAS PREPARED THESE DOCUMENTS
IN ACCORDANCE WITH THE STANDARD SPECIFICATIONS
AT THE TIME OF ISSUE.

ALTHOUGH EVERY RESPONSIBLE EFFORT HAS
BEEN MADE TO AVOID ERROR OR OMISSION,
THE CONTRACTOR AND/OR CLIENT SHOULD
VERIFY ALL DIMENSIONS, MATERIALS, AND
SPECIFICATIONS PRIOR TO CONSTRUCTION.

ANY SUCH OMISSIONS, OMISSIONS, OR
REVISIONS SHALL BE MADE BY THE CONTRACTOR
BEFORE CONSTRUCTION BEGINS.

THE DESIGNER SHALL NOT BE HELD LIABLE FOR
ANY MISTAKES OR OMISSIONS AFTER CONSTRUCTION
BEGINS.

ALL DIMENSIONS SHALL BE READ OR CALCULATED
AND NEVER SCALED.

THE DESIGNER ASSUMES NO LIABILITY FOR
CONSTRUCTION DEFECTS OR OMISSIONS
OR STRUCTURAL DEFECTS. THE CONTRACTOR
OR STRUCTURAL ENGINEER SHOULD ATTEMPT
TO CORRECT ANY SUCH DEFECTS OR OMISSIONS
TO MAJOR PROBLEMS IN OTHER AREAS.

THE DESIGNER ASSUMES NO LIABILITY FOR
ANY AND EVERY SITE CONDITION, ANY
SITE, SOIL, OR SITE CONDITION, OR ANY
THEREOF. THE CONTRACTOR SHALL USE
COMPATIBILITY WITH SITE CONDITIONS.

COPYRIGHT © WINSLOW DESIGN


DATE 11/25/15

SCALE AS NOTED

DRAWN BY J. WINSLOW

WINSLOW DESIGN
CUSTOM HOME PLAN · DRAFTING SERVICES

103-B Oakmont Dr.
Greenville, SC 29615
Office: (252) 756-9151
Fax: (252) 850-1824

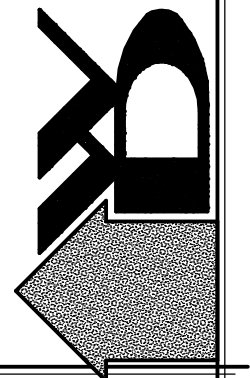


THE "MAXWELL BONUS"
SPEC HOUSE
GREENVILLE, NORTH CAROLINA


SHEET

3


OF

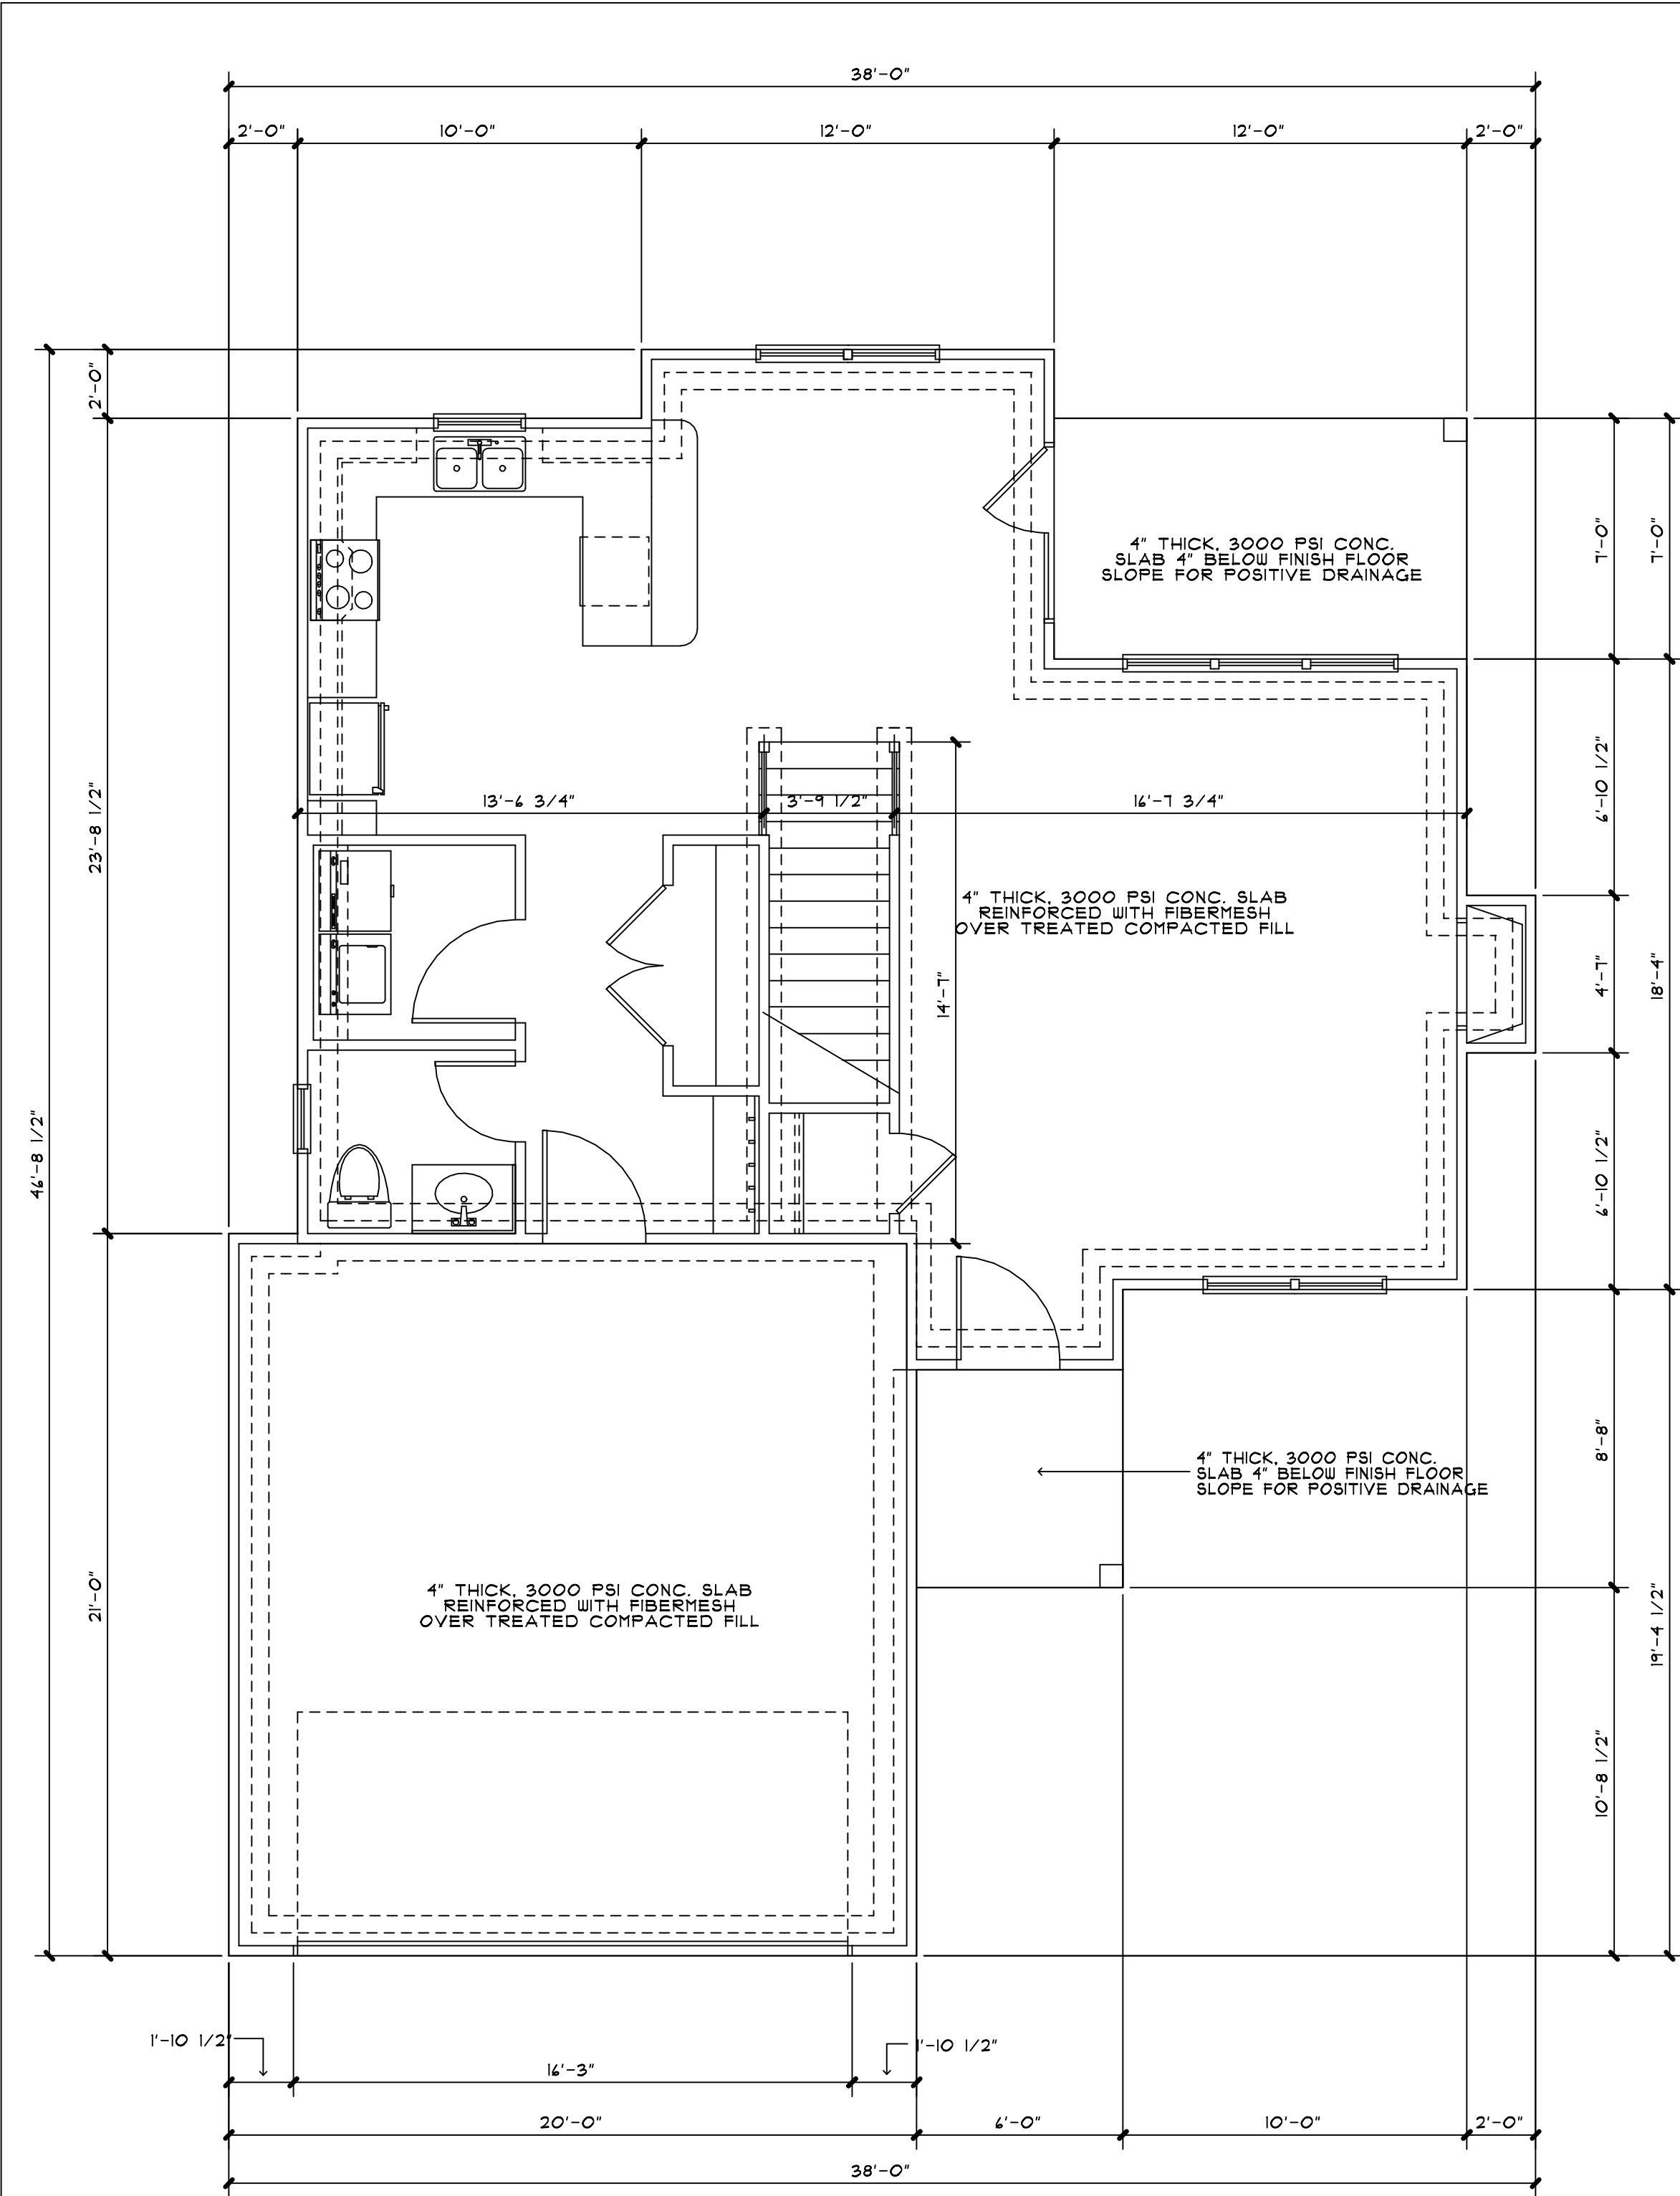


FOUNDATION PLAN
SCALE: 1/4"=1'-0"

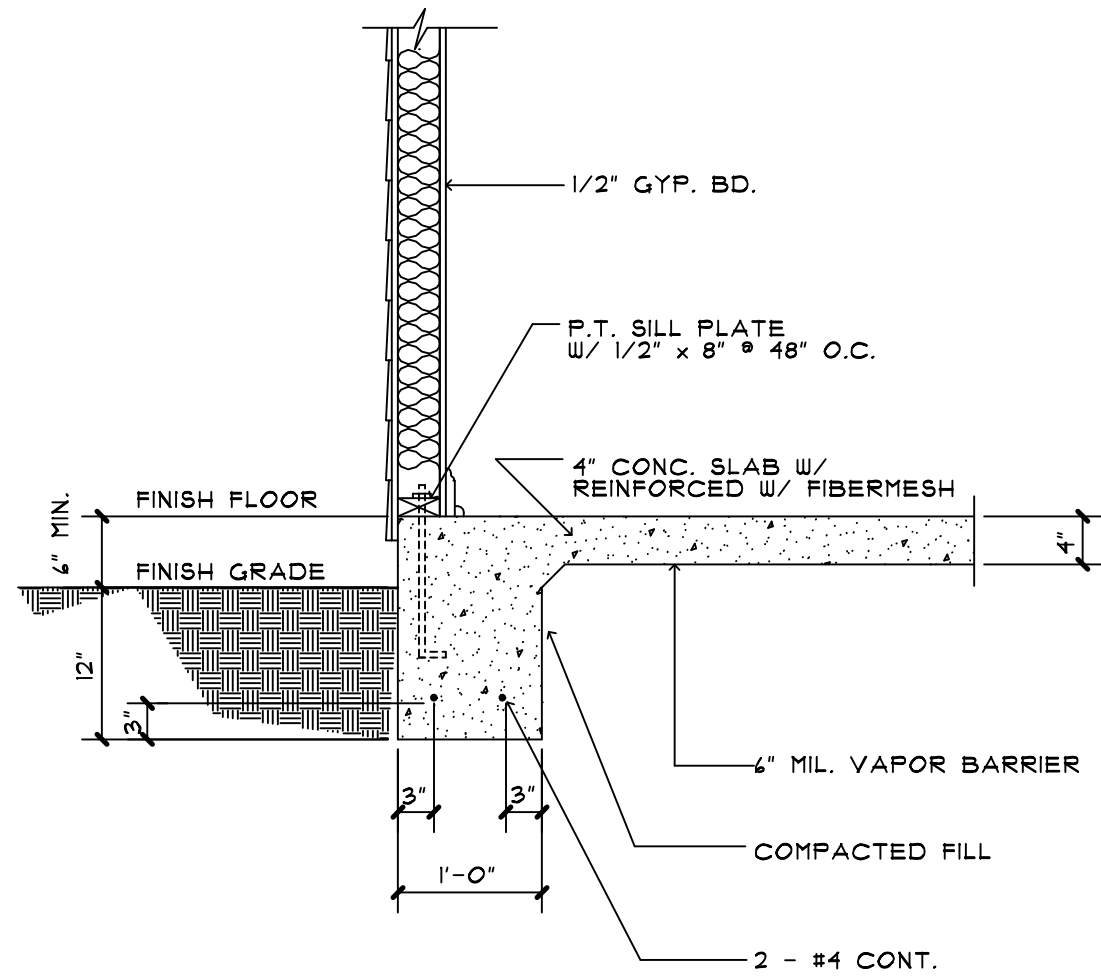


PERIMETER FOOTING DETAIL
SCALE: 3/4"=1'-0"

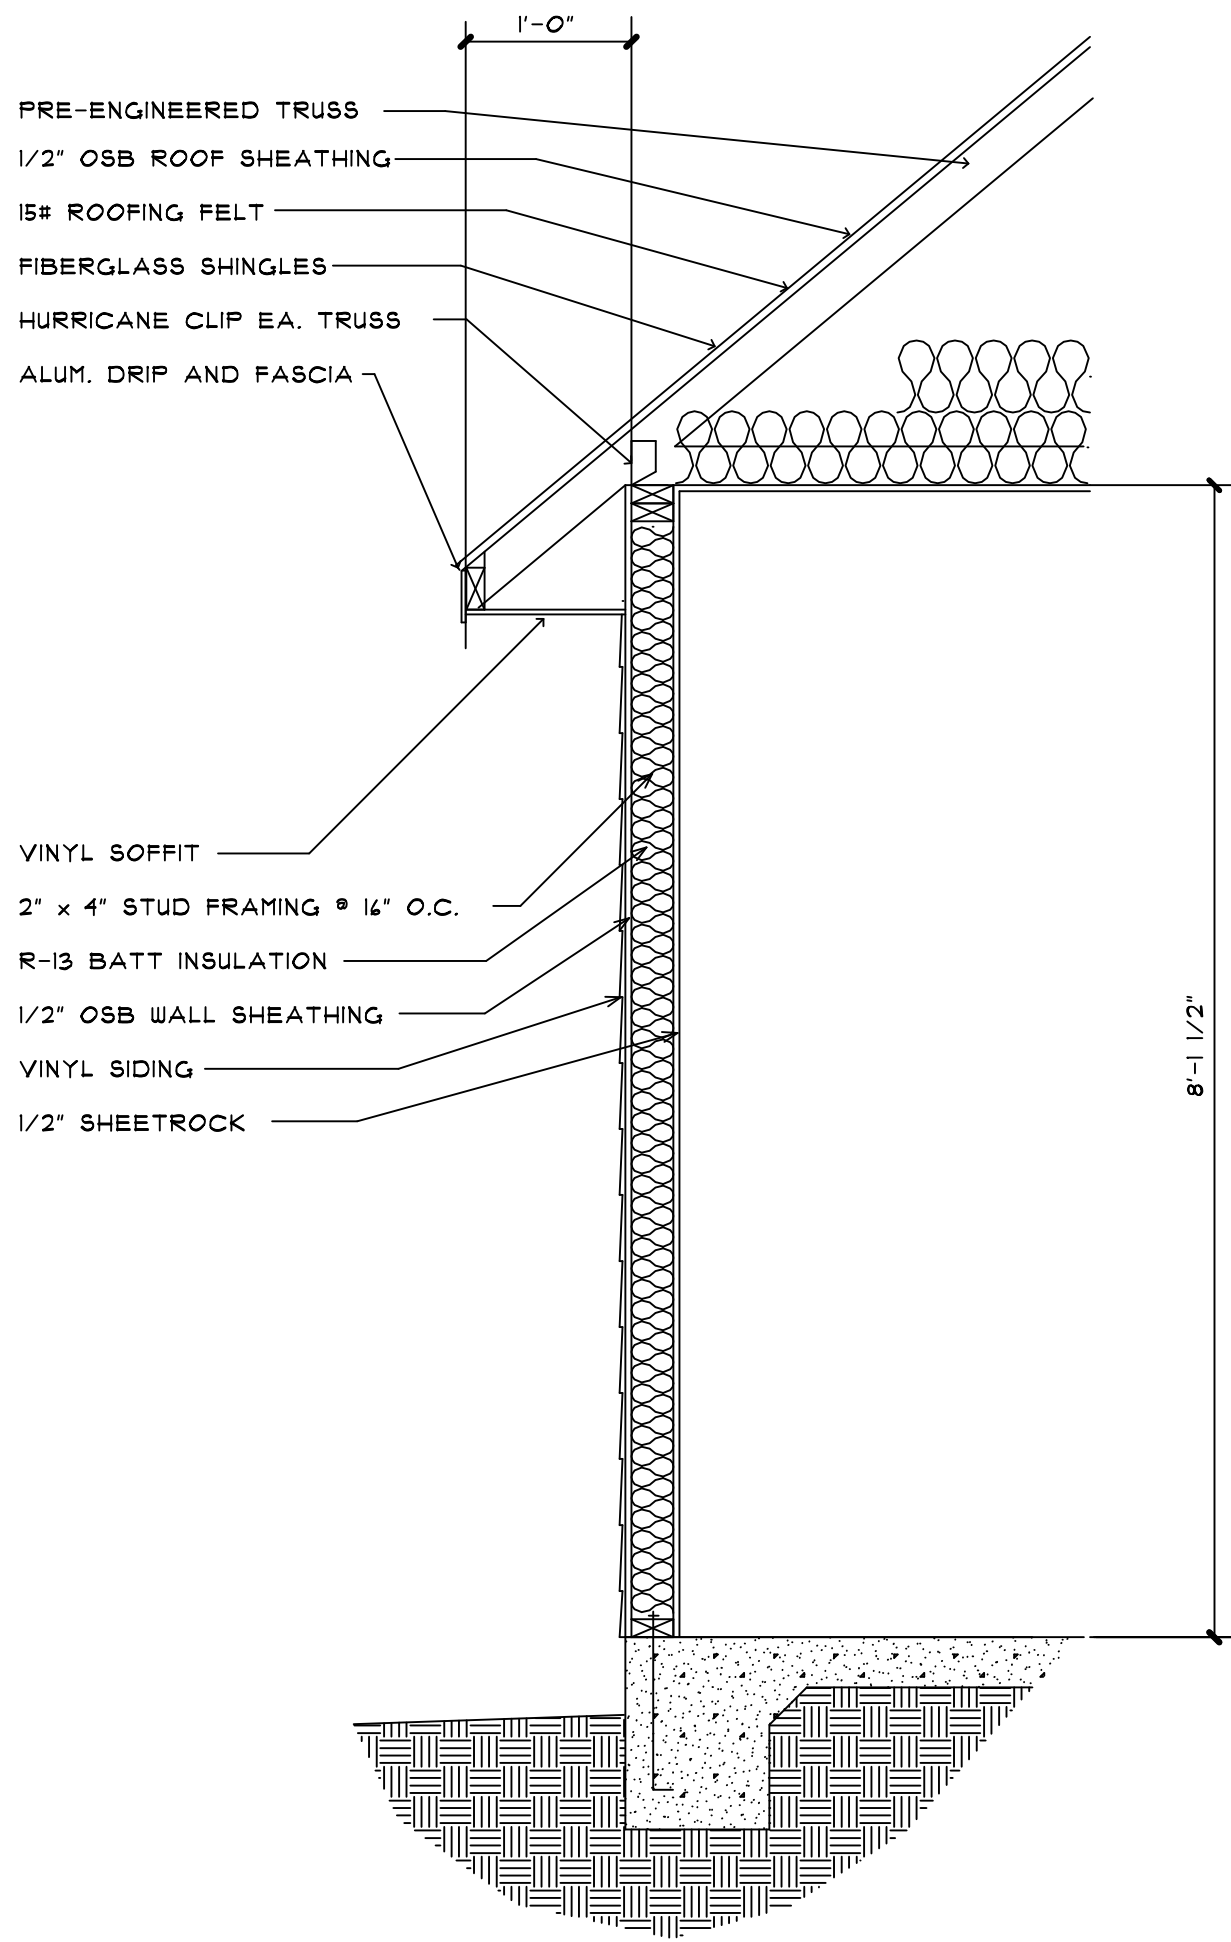

TYP. WALL SECTION
SCALE: 3/4"=1'-0"

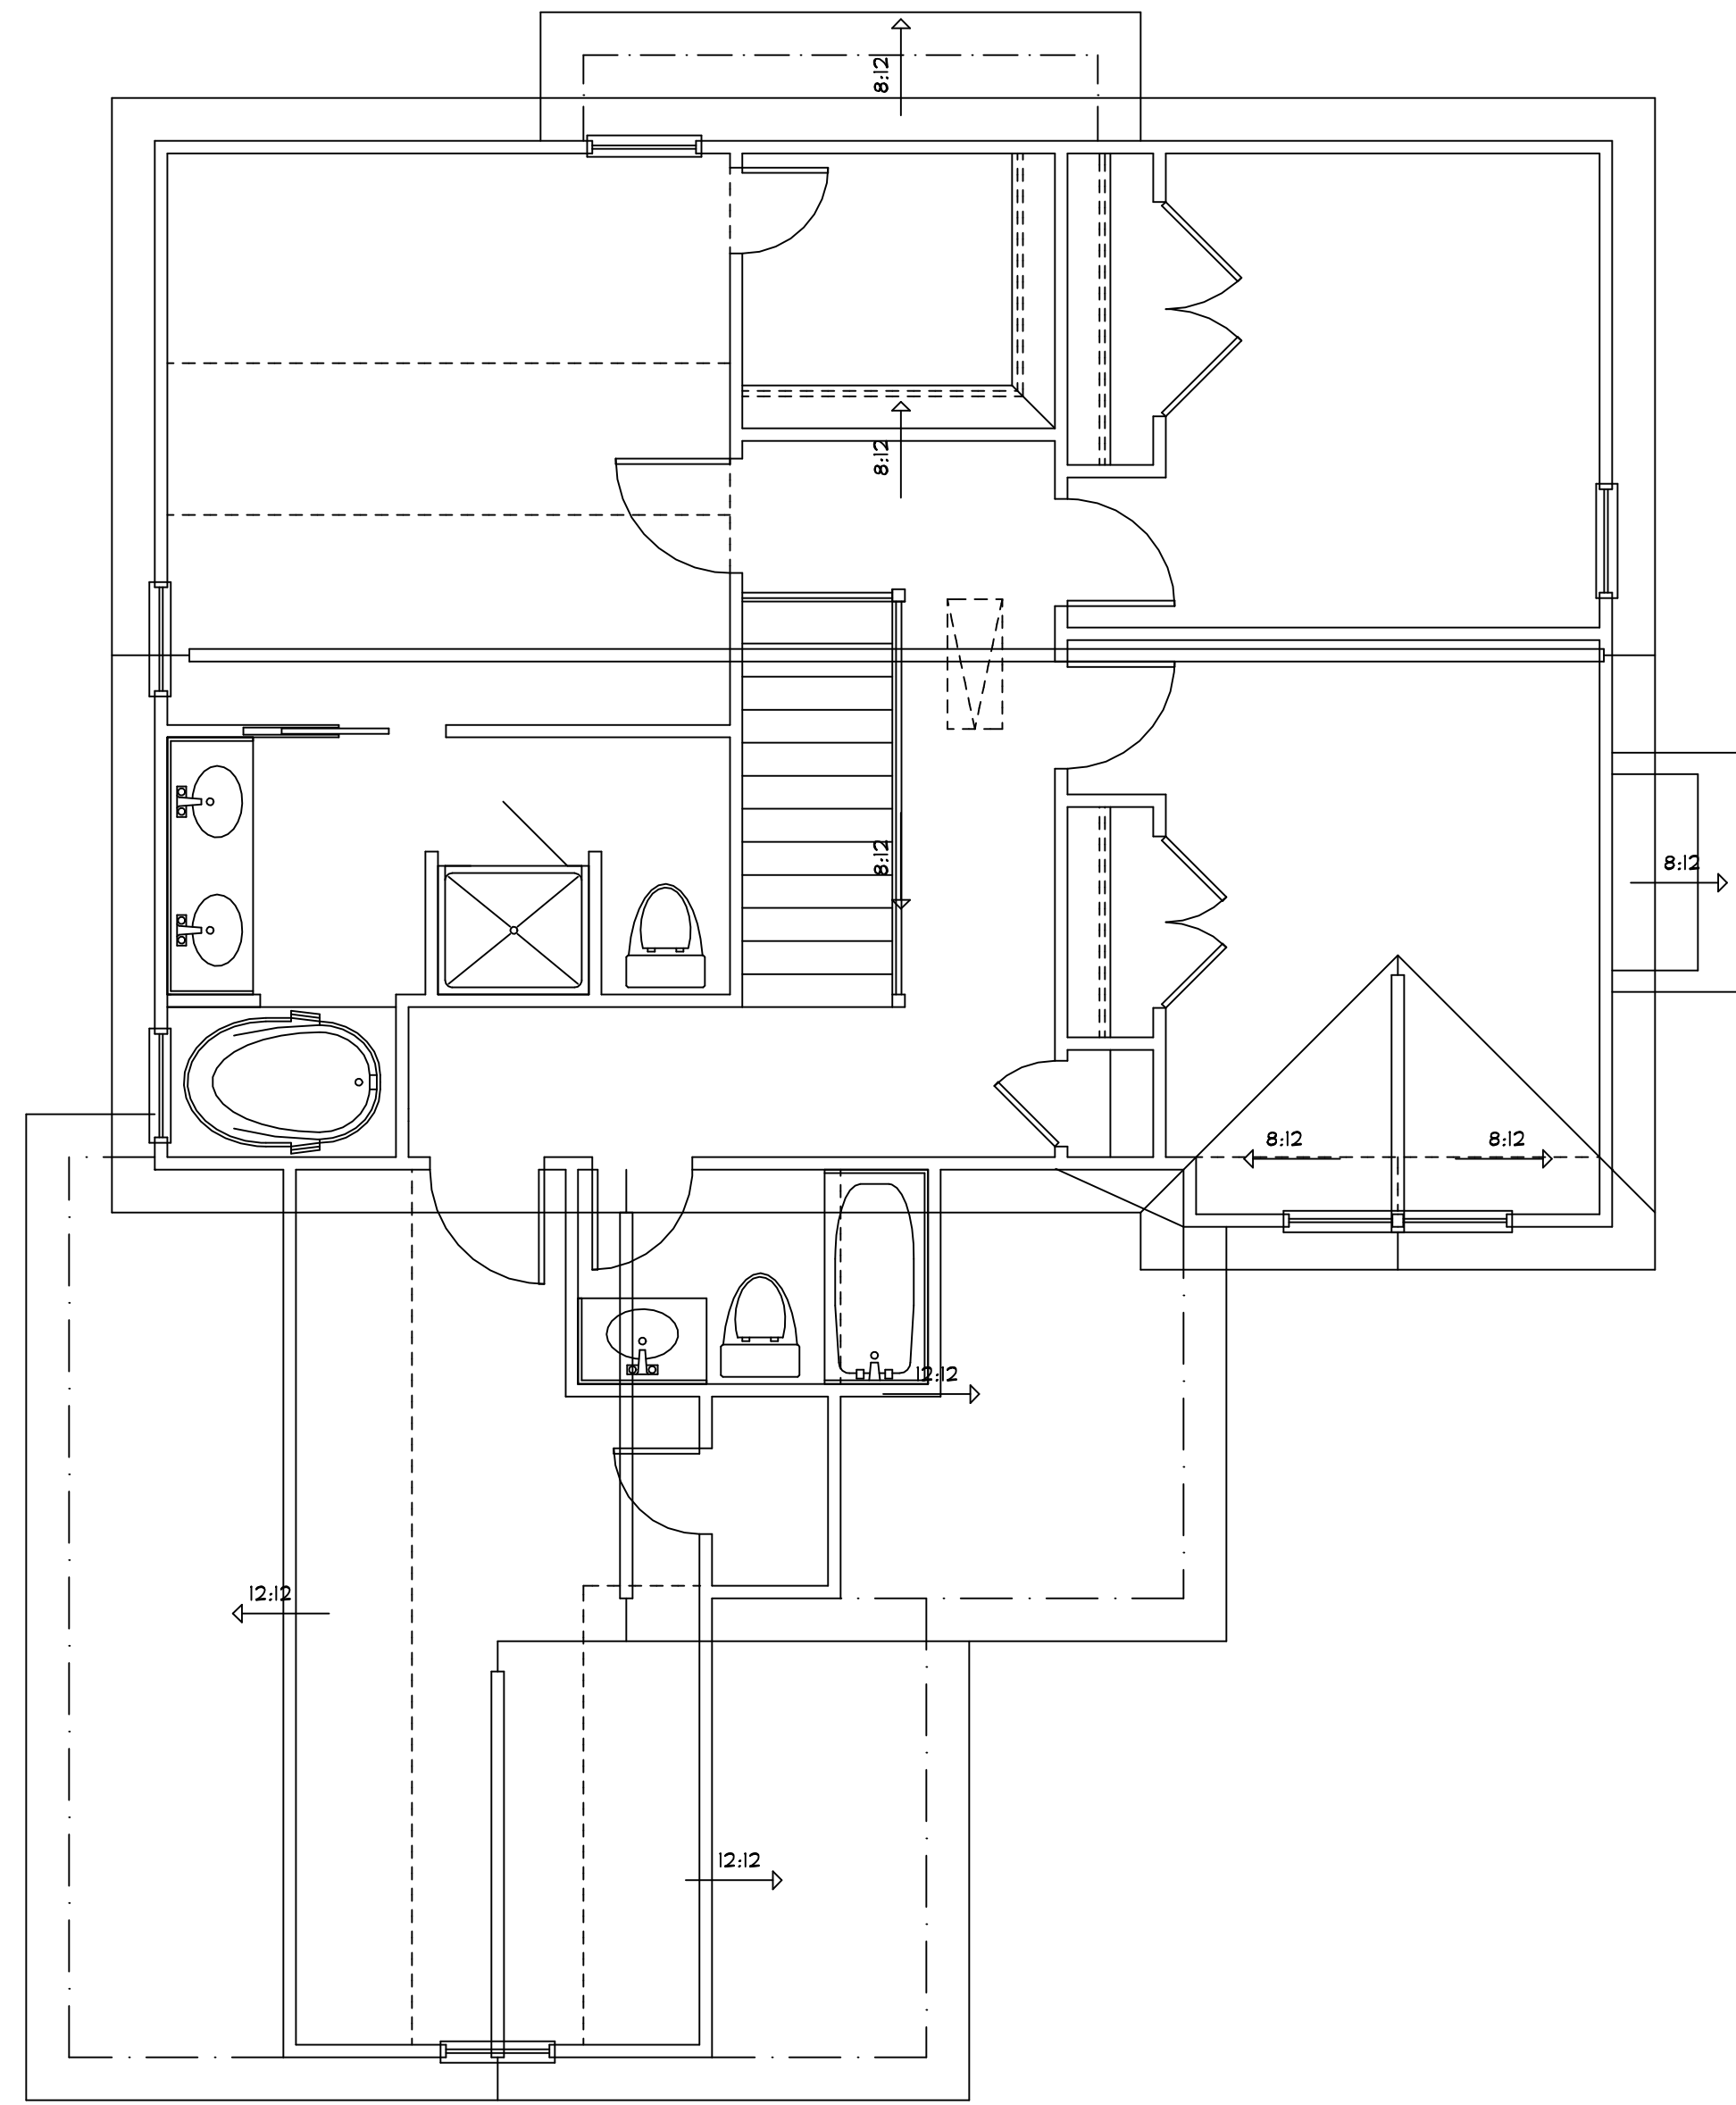

ROOF PLAN
SCALE: 1/4"=1'-0"

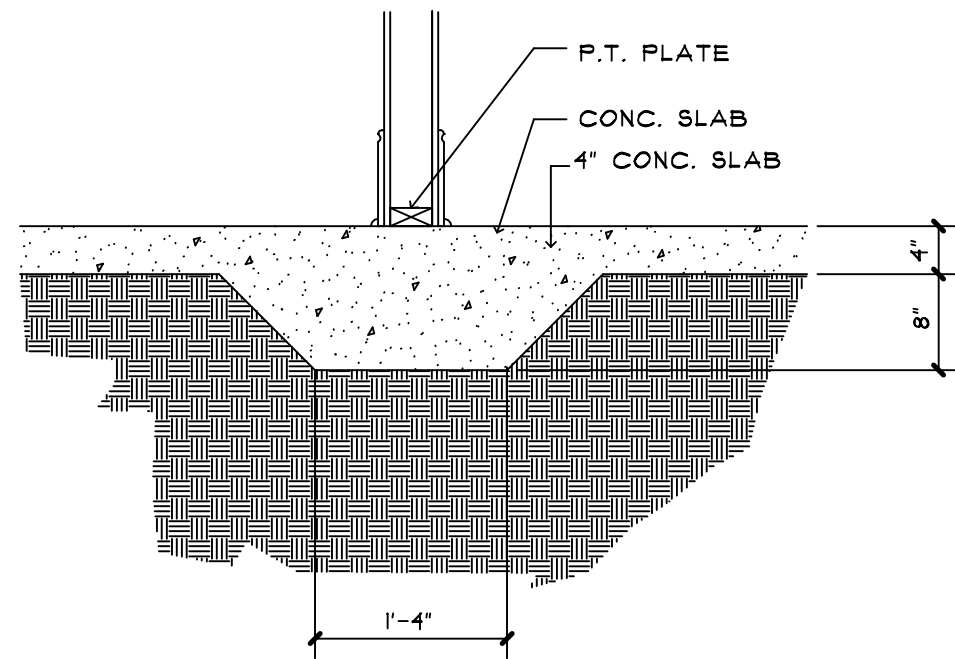

THICKENED SLAB DETAIL
SCALE: 3/4"=1'-0"

REVISIONS

TO THE BEST OF HIS KNOWLEDGE THE DESIGNER HAS PREPARED THESE DOCUMENTS TO COMPLY WITH THE CLIENT'S SPECIFICATIONS AND ALL APPLICABLE CODES IN EFFECT AT THE TIME OF DESIGN.
ALTHOUGH EVERY EFFORT HAS BEEN MADE TO PREPARE THESE DOCUMENTS TO COMPLY WITH THE CLIENT'S SPECIFICATIONS AND ALL APPLICABLE CODES IN EFFECT AT THE TIME OF DESIGN, THE DESIGNER DOES NOT WARRANT THAT THE DOCUMENTS ARE FREE FROM ERRORS OR OMISSIONS.
ANY SUCH ABOVE DISCREPANCIES SHALL BE BROUGHT TO THE CLIENT'S ATTENTION BEFORE CONSTRUCTION.
THE DESIGNER SHALL NOT BE HELD LIABLE FOR ANY ERRORS OR OMISSIONS AFTER CONSTRUCTION.
ALL DIMENSIONS SHALL BE READ OR CALCULATED AND NEVER SCALED.
THE DESIGNER ASSUMES NO LIABILITY FOR CHANGES MADE TO THESE PLANS, OR FOR ANY OTHER REASON, WITHOUT THE WRITTEN CONSENT OF THE DESIGNER.
EACH AND EVERY SITE CONDITION WILL VARY FROM WHAT IS SHOWN ON THESE PLANS. THE DESIGNER SHALL BE RESPONSIBLE FOR THE COMPATIBILITY WITH SITE CONDITIONS.
COPYRIGHT © WINSLOW DESIGN

DATE 11/25/15
SCALE AS NOTED
DRAWN BY J. WINSLOW

WINSLOW DESIGN
CUSTOM HOME PLAN DRAFTING SERVICES
103-6 Oakmont Dr.
Greenville, NC 27659
Office: (252) 830-1824
Cell: (252) 830-1824

THE "MAXWELL BONUS"
SPEC HOUSE
GREENVILLE, NORTH CAROLINA

SHEET
1
OF